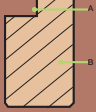
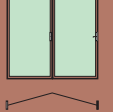


Introduction	TREND® meranti bifold window	
Features		

1 Energy Efficiency Options

Trend® Thermashield® in various glazing styles are available to help reduce energy consumption. Trend® Thermashield® means greater control, bigger savings and most importantly one less thing to worry about. Energy efficient options are available from Trend®. Contact Trend® for more information.

2 Acoustic options

SoundMizer® acoustic solutions in various STC ratings, are available from Trend®. SoundMizer® acoustic solutions can reduce aircraft, highway traffic, railway and other annoying noise problems. For information or technical details contact Trend®.

3 Locks and Hardware

Centor stainless steel architectural Eclipse hardware is provided as standard. Drop bolts available in satin chrome.

4 Safety Glazing

Toughened Safety A Grade Glass is optional as is laminated glass. **Double Glazing is available for energy efficiency requirements.**

5 Sill

A Hardwood sill is provided as standard. This can be varied according to requirements

6 Insect Screen


A built in roll down insect screen is provided as standard. This screen is built into the head of the unit and is integral to the frame.

7 Frames

The weight of the bifold window must be considered in the structural beam calculation of the overall structure. The bifold window and frame are not structural elements and the head of the frame should be attached to the structural beam.

- Maximum Frame Height is 1500mm
- Maximum Window Width is 2500mm
- Maximum Window Leaf Size is 610mm
- Maximum Weight in one direction is 20kg

NOTE: Available open out only.

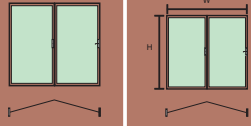

Size Range

Frame height		Sash Series	Frame Width	Window Code	
1535 1365 1195		540 679 808	1170 1448 1706	MBW2L540 MBW2L679 MBW2L808	
1535 1365 1195		540 679 808	1684 2101 2488	MBW3L540 MBW3L679 MBW3L808	
1535 1365 1195		540 679 808	1726 2143 2530	MBW2L1R540 MBW2L1R679 MBW2L1R808	
1535 1365 1195		540 679 808	2228 2784 3300	MBW4L540 MBW4L679 MBW4L808	
1535 1365 1195		540 679 808	2240 2796 3312	MBW1L3R540 MBW1L3R679 MBW1L3R808	
1535 1365 1195		540 679 808	2270 2826 3342	MBW2L2R540 MBW2L2R679 MBW2L2R808	
1535 1365 1195		540 679 808	2742 3437 4082	MBW5L540 MBW5L679 MBW5L808	
1535 1365 1195		540 679 808	2784 3479 4124	MBW1L4R540 MBW1L4R679 MBW1L4R808	
1535 1365 1195		540 679 808	2784 3479 4124	MBW2L3R540 MBW2L3R679 MBW2L3R808	
1535 1365 1195		540 679 808	3286 4120 4894	MBW6L540 MBW6L679 MBW6L808	
1535 1365 1195		540 679 808	3298 4132 4906	MBW1L5R540 MBW1L5R679 MBW1L5R808	
1535 1365 1195		540 679 808	3298 4132 4906	MBW3L3R540 MBW3L3R679 MBW3L3R808	
1535 1365 1195		540 679 808	3328 4162 4936	MBW2L4R540 MBW2L4R679 MBW2L4R808	

Note: All bifold windows come with a clear anodised aluminium sill. Flyscreens are not available to bifold windows.

Window locks and latches not supplied, these to be supplied by the client. Hinges and drop bolts are supplied Satin finish.

product data

section: MBF

issue: MK - 1

revision: 28 Nov 2006



page:

2

Confidentiality Notice: This document and the information it contains are copyright and confidential to Trend Windows & Doors Pty Limited. Disclosure, use and copying in any form whatsoever, except as authorised by Trend Windows & Doors in writing, are strictly prohibited. Patents and Design Registrations pending.

Please note drawings are not to scale

Brick Veneer - 230mm wall

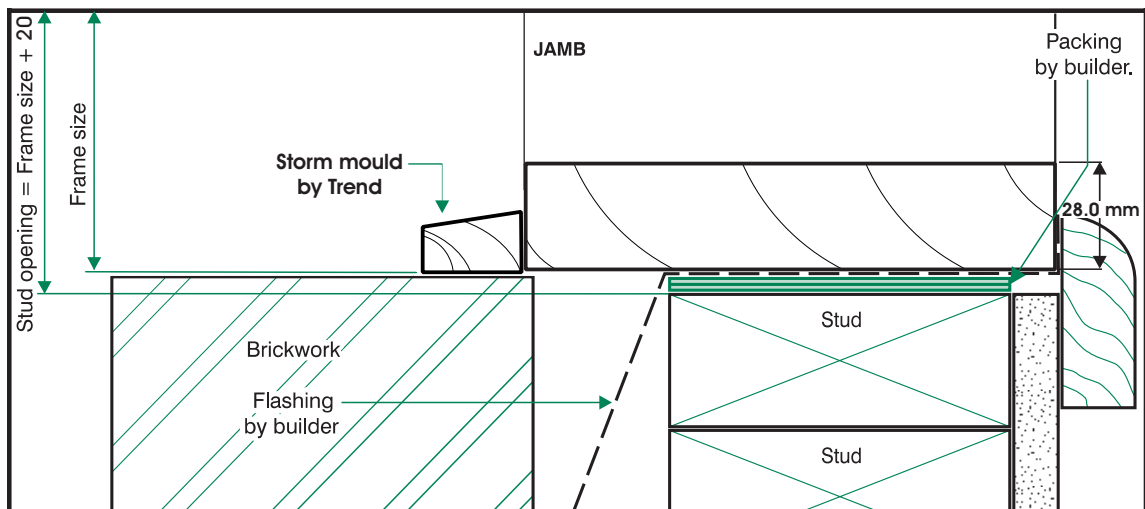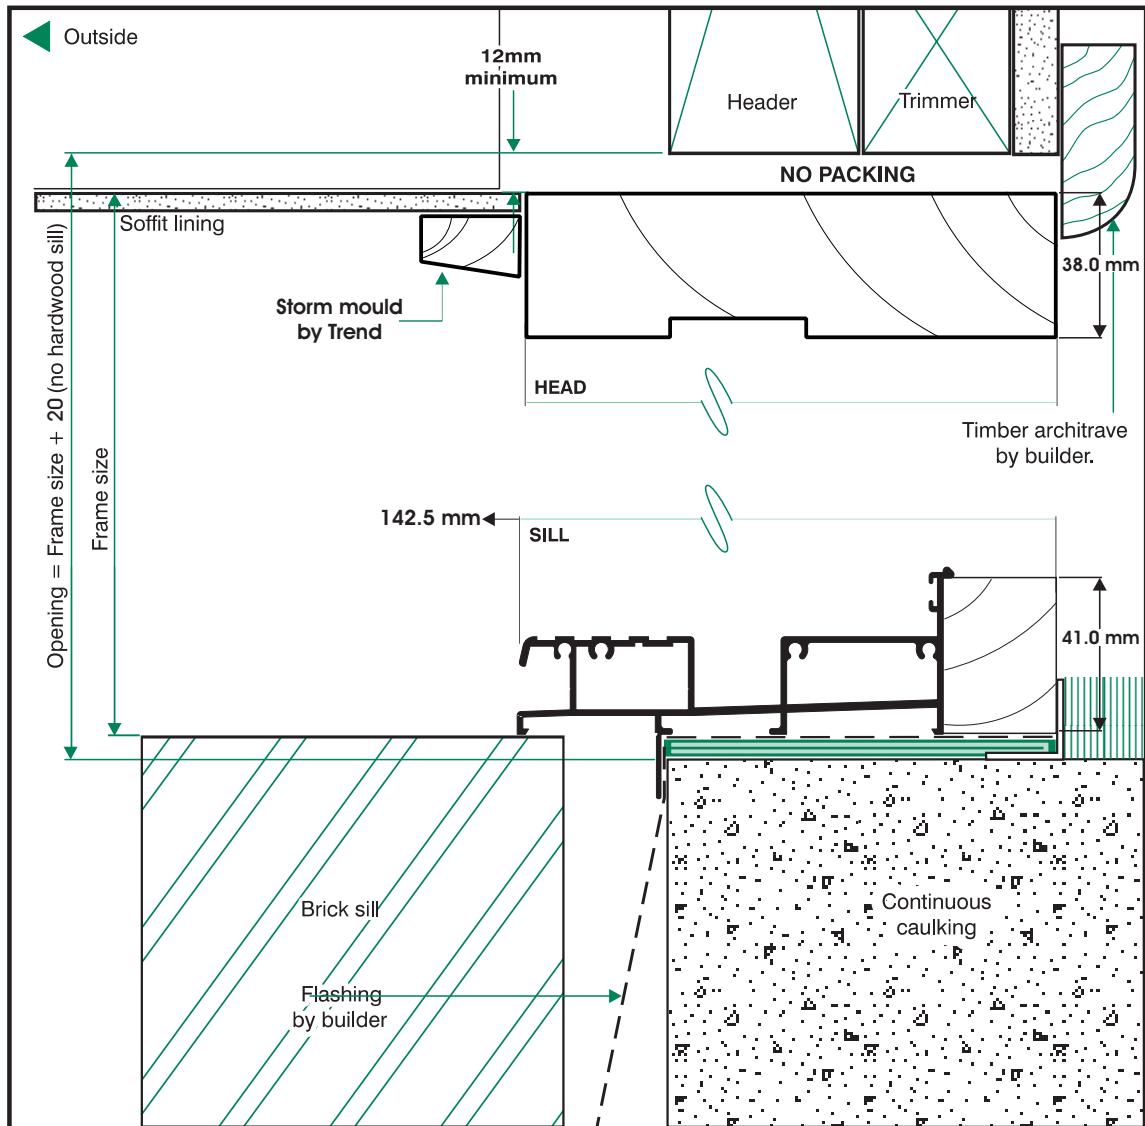

Confidentiality Notice: This document and the information it contains are copyright and confidential to Trend Windows & Doors Pty Limited. Disclosure, use and copying in any form whatsoever, except as authorised by Trend Windows & Doors in writing, are strictly prohibited. Patents and Design Registrations pending.

product data

section: MBF

issue: MK - 1

revision: 28 Nov 2006



page:

3

Please note drawings are not to scale



Double Brick - 280mm wall

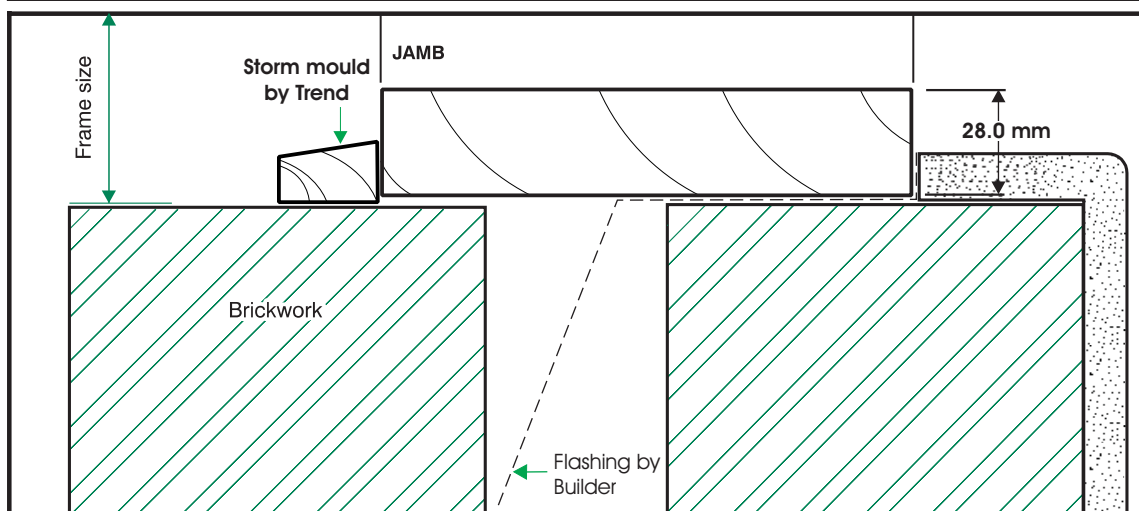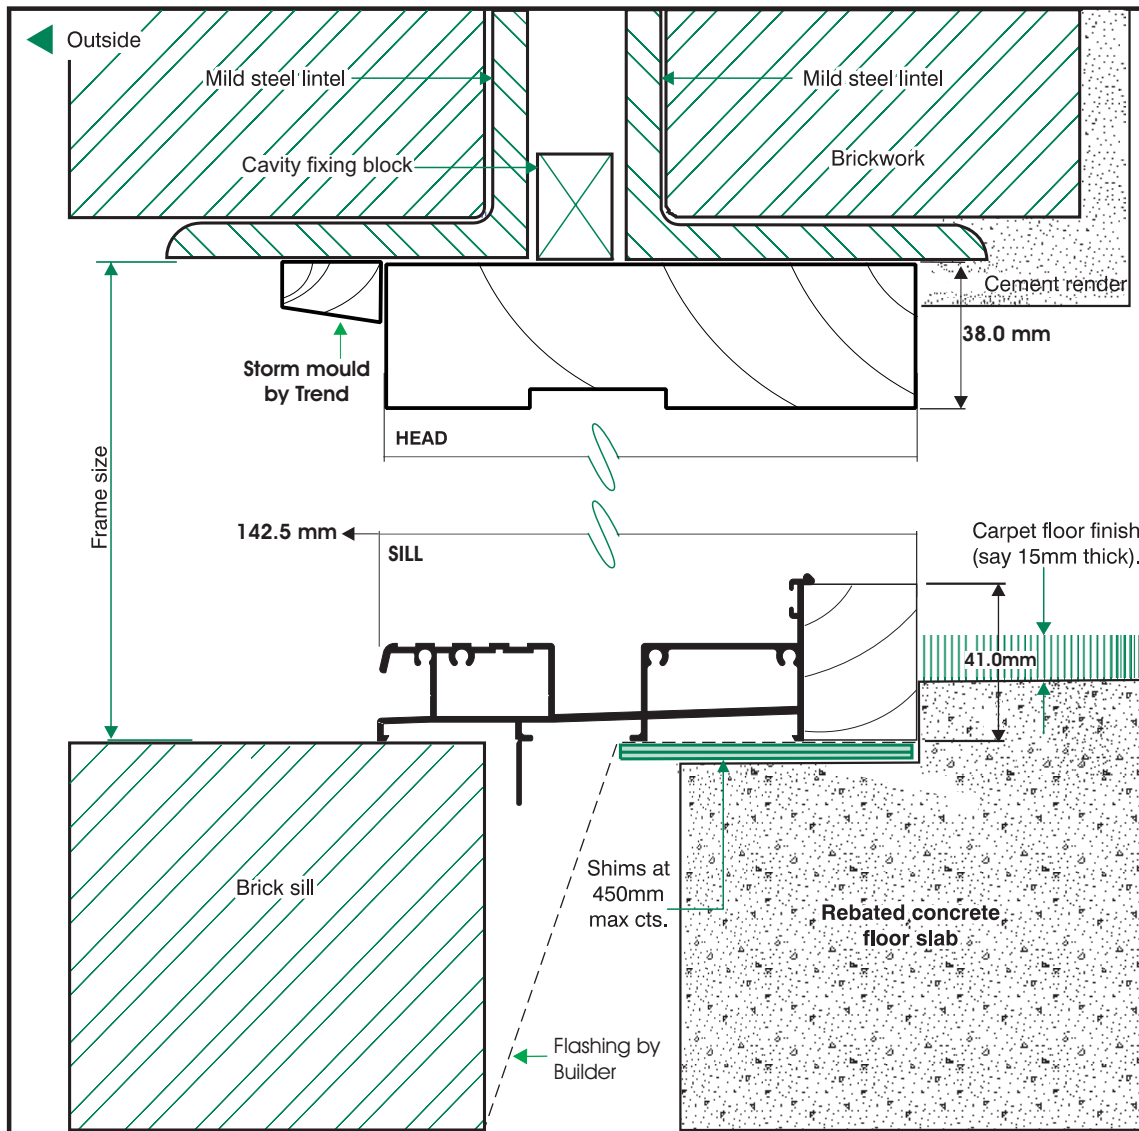

product data

section: MBF

issue: MK - 1

revision: 28 Nov 2006



page:

4

Confidentiality Notice: This document and the information it contains are copyright and confidential to Trend Windows & Doors Pty Limited. Disclosure, use and copying in any form whatsoever, except as authorised by Trend Windows & Doors in writing, are strictly prohibited. Patents and Design Registrations pending.

Please note drawings are not to scale

Cladding - 90mm wall

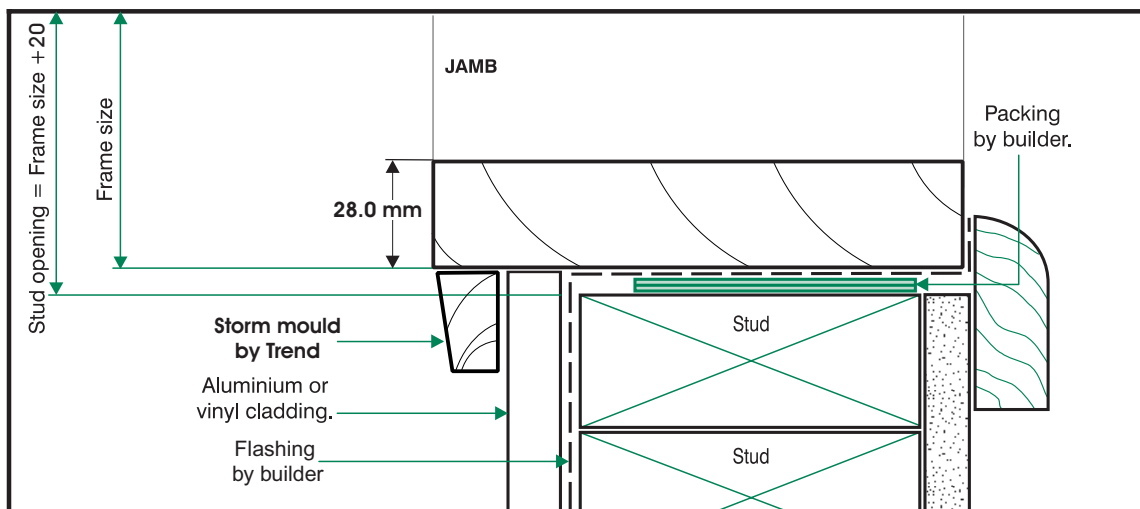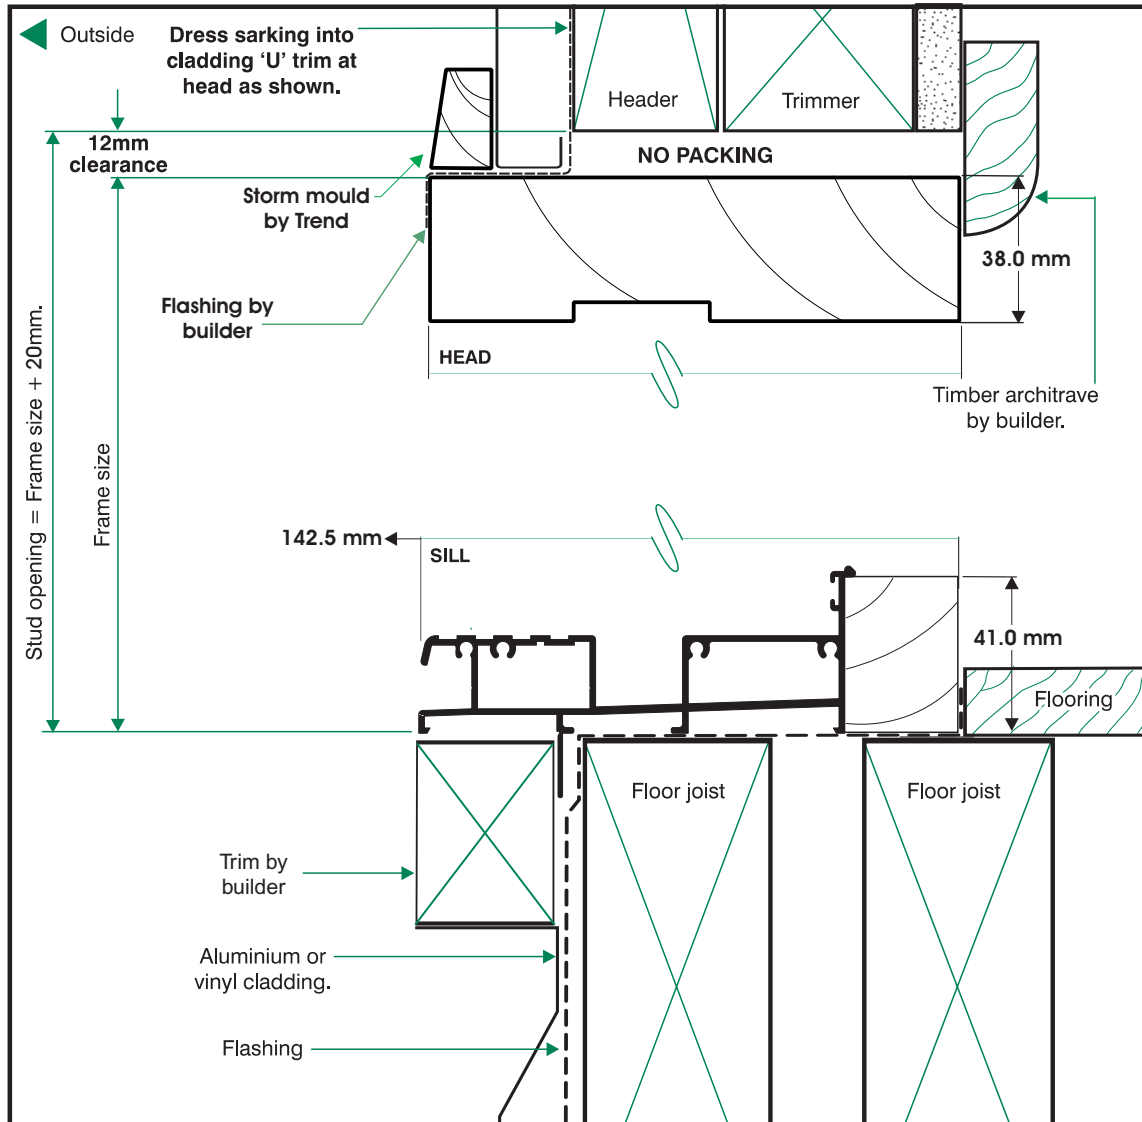

Confidentiality Notice: This document and the information it contains are copyright and confidential to Trend Windows & Doors Pty Limited. Disclosure, use and copying in any form whatsoever, except as authorised by Trend Windows & Doors in writing, are strictly prohibited. Patents and Design Registrations pending.

product data

section: MBF

issue: MK - 1

revision: 28 Nov 2006



page:

5



Please note drawings are not to scale



2 Lite Door

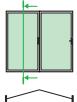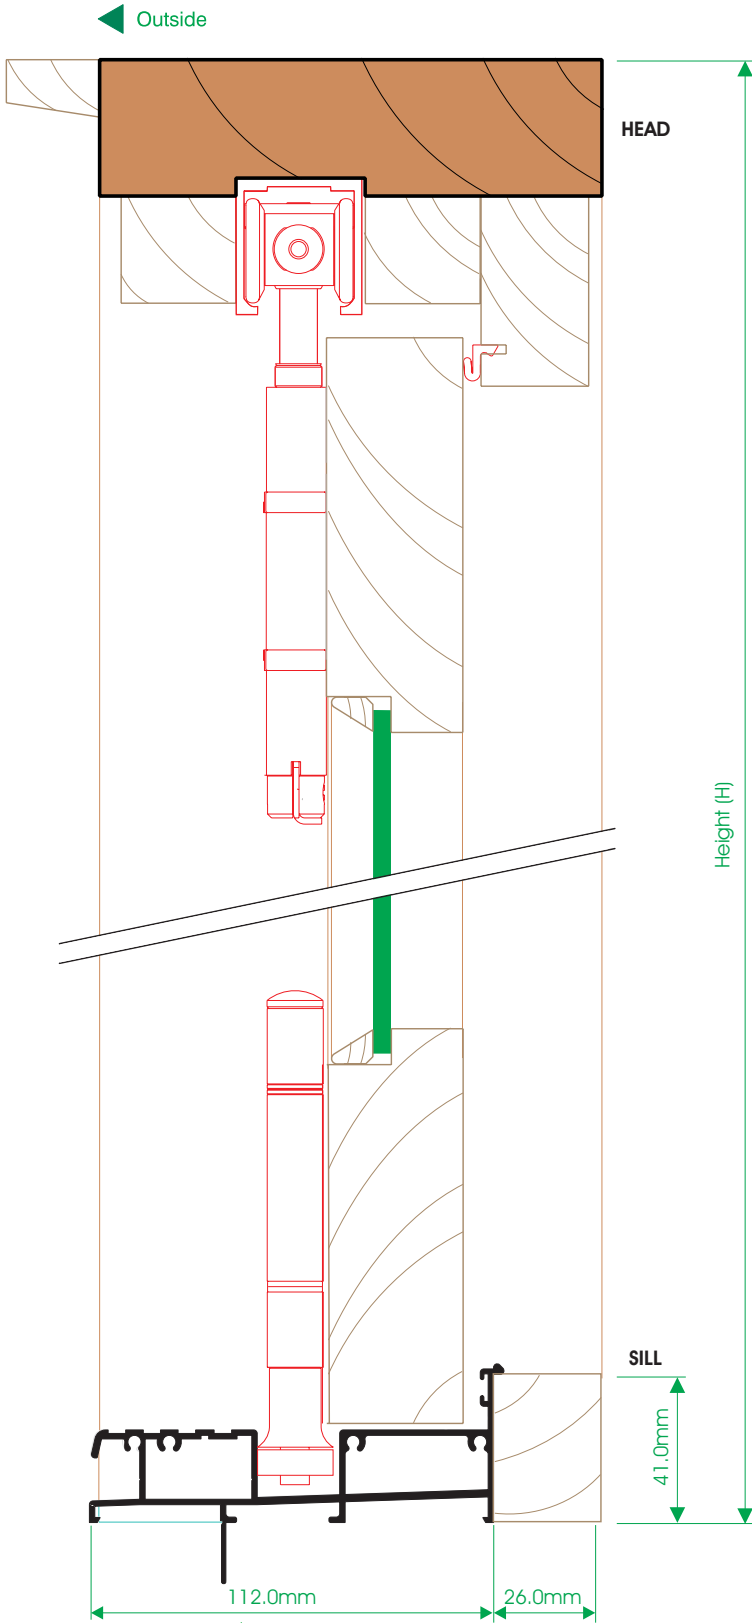

Scale: Not to Scale
Type: 2 Panel

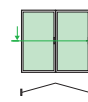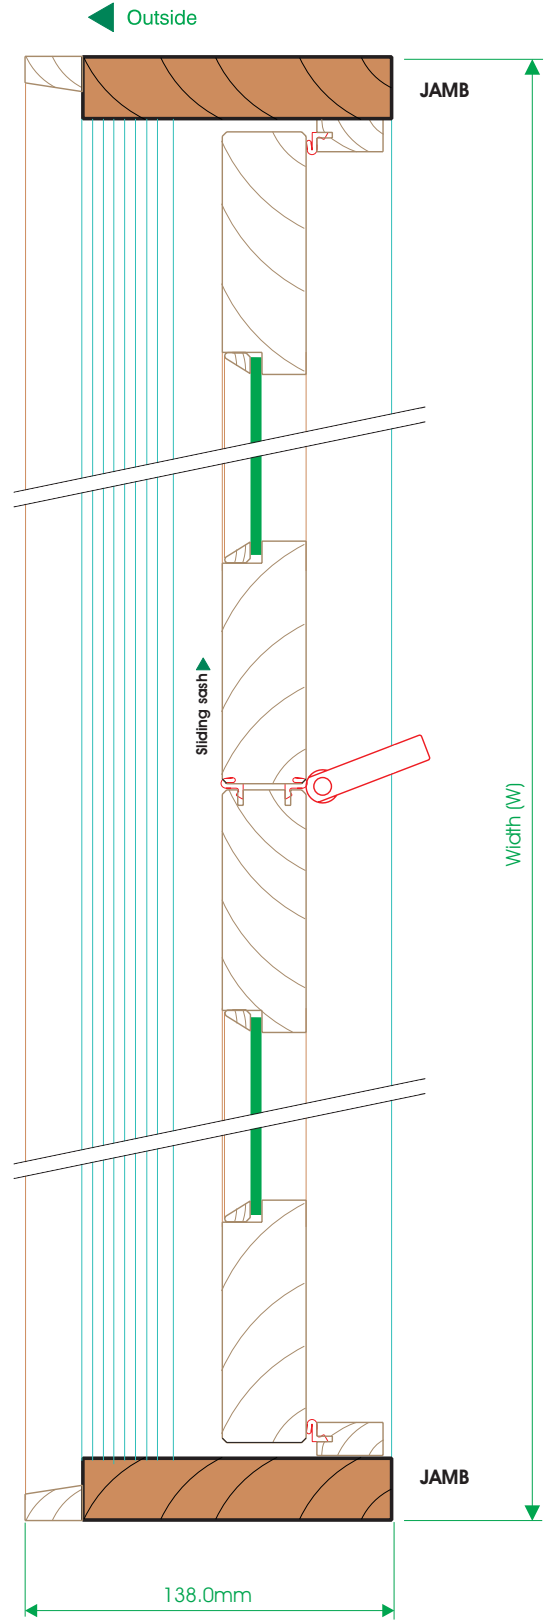

Scale: Not to Scale
Type: 2 Panel

product data

section: MBF

issue: MK - 1

revision: 28 Nov 2006

page:

6

Confidentiality Notice: This document and the information it contains are copyright and confidential to Trend Windows & Doors Pty Limited. Disclosure, use and copying in any form whatsoever, except as authorised by Trend Windows & Doors in writing, are strictly prohibited. Patents and Design Registrations pending.

Please note drawings are not to scale