

Features & Benefits

Centre Pocket Double Glazed Framing

1. *Framing*

The Crestlite® centre pocket double glazed frame offers an energy efficient commercial look for modern developments requiring environmental outcomes to reduce energy consumption. This frame allows for large fixed lite applications for greater viewing area. Frame dimension is 50mm x 102mm

2. *Glazing*



Glazing is made easy utilising a secure captive wedge option, which allows for efficient installation. The frame contains deep pockets which allows for greater overlapping strength of the glass which can accept glass of 18 to 25mm insulating glass units (IGU).

3. *Finishes*

Powdercoated finishes are available in a range of colours and finishes including Warranty Powders and Anodised options to suit most commercial applications.

4. *Frame Adaptability*

Crestlite® hinged or pivot door and awning sash is designed to be adapted to this frame..

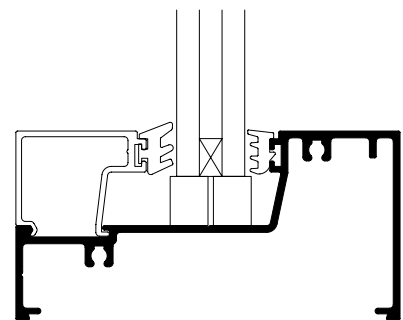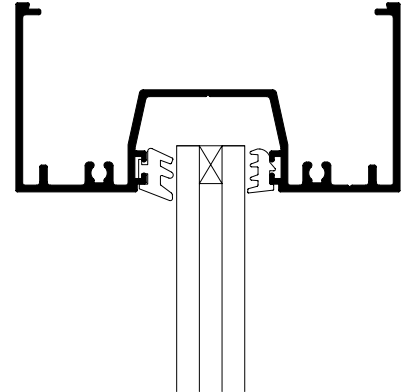



Please note that drawings are not to scale

Crestlite® Centre Pocket Double Glazed Framing | CT-CR-CG | Mk-4 | 1 Jul 2009

Confidentiality Notice: This document and the information it contains are copyright and confidential to Trend® Windows & Doors Pty Limited. Disclosure, use and copying in any form whatsoever, except as authorised by Trend® Windows & Doors in writing, are strictly prohibited. Patents and Design Registrations pending.

Installation

Centre Pocket Double Glazed Framing | Building In Details | **Generic Detail**

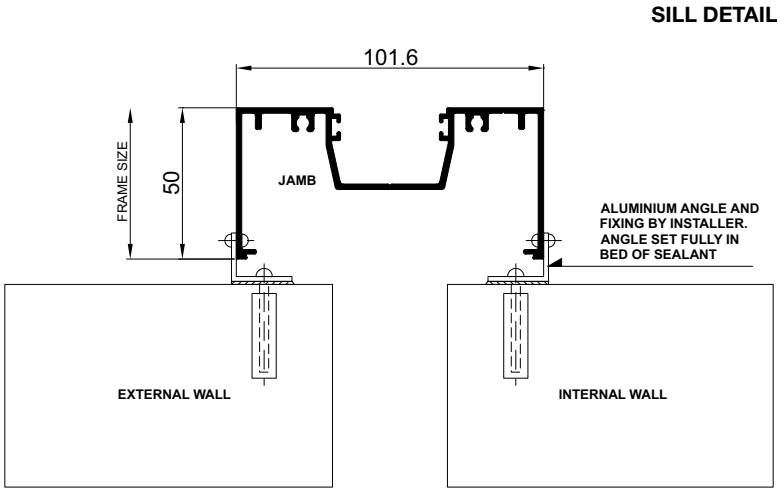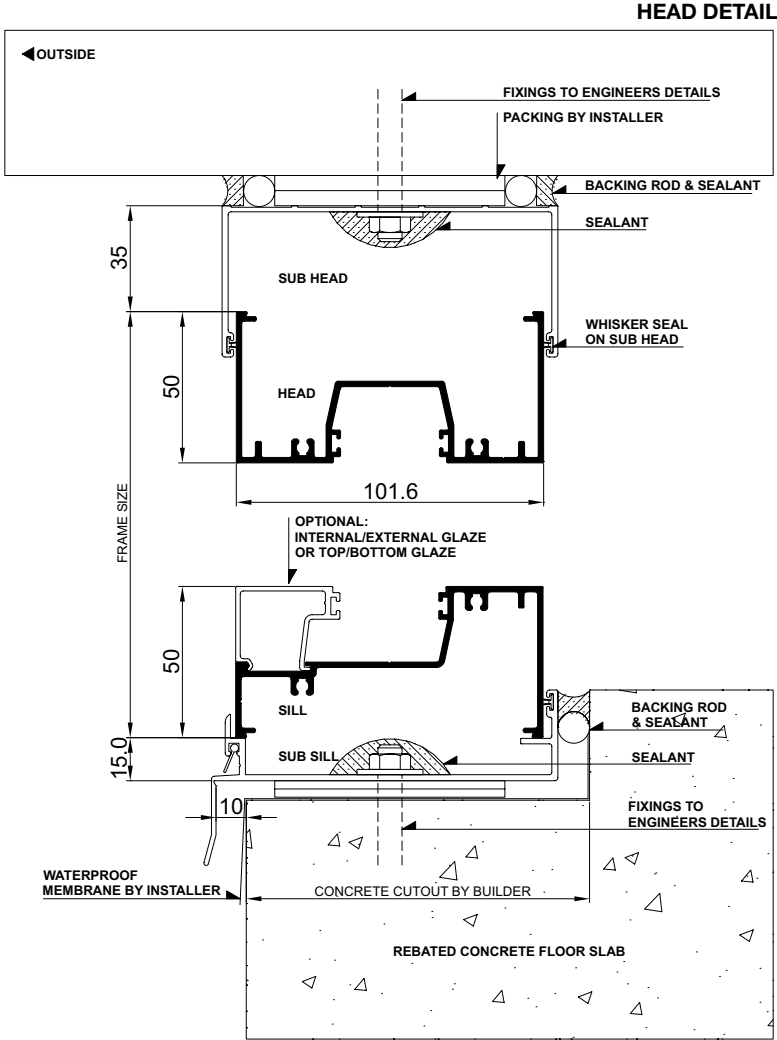


Please note that drawings are not to scale

Crestlite® Centre Pocket Double Glazed Framing | CT-CR-CG | Mk-4 | 1 Jul 2009

Confidentiality Notice: This document and the information it contains are copyright and confidential to Trend® Windows & Doors Pty Limited. Disclosure, use and copying in any form whatsoever, except as authorised by Trend® Windows & Doors in writing, are strictly prohibited. Patents and Design Registrations pending.


Cross Sectional Views

Centre Pocket Double Glazed Framing | **Single Lite**

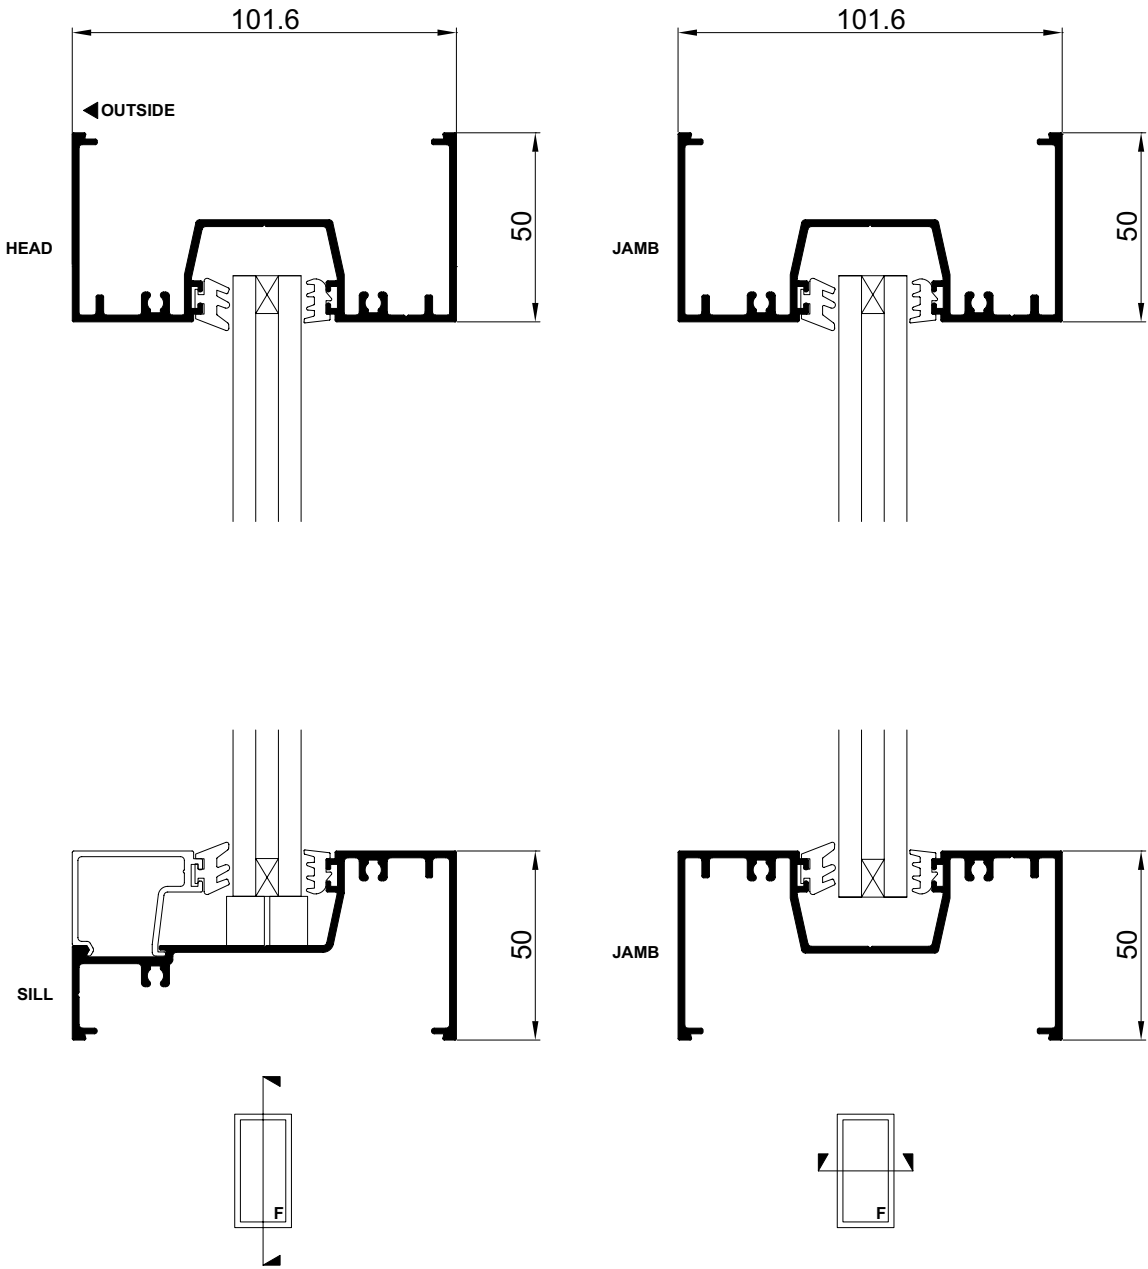

Cross Sectional Views

Centre Pocket Double Glazed Framing | **Two Lite with Lowlite**

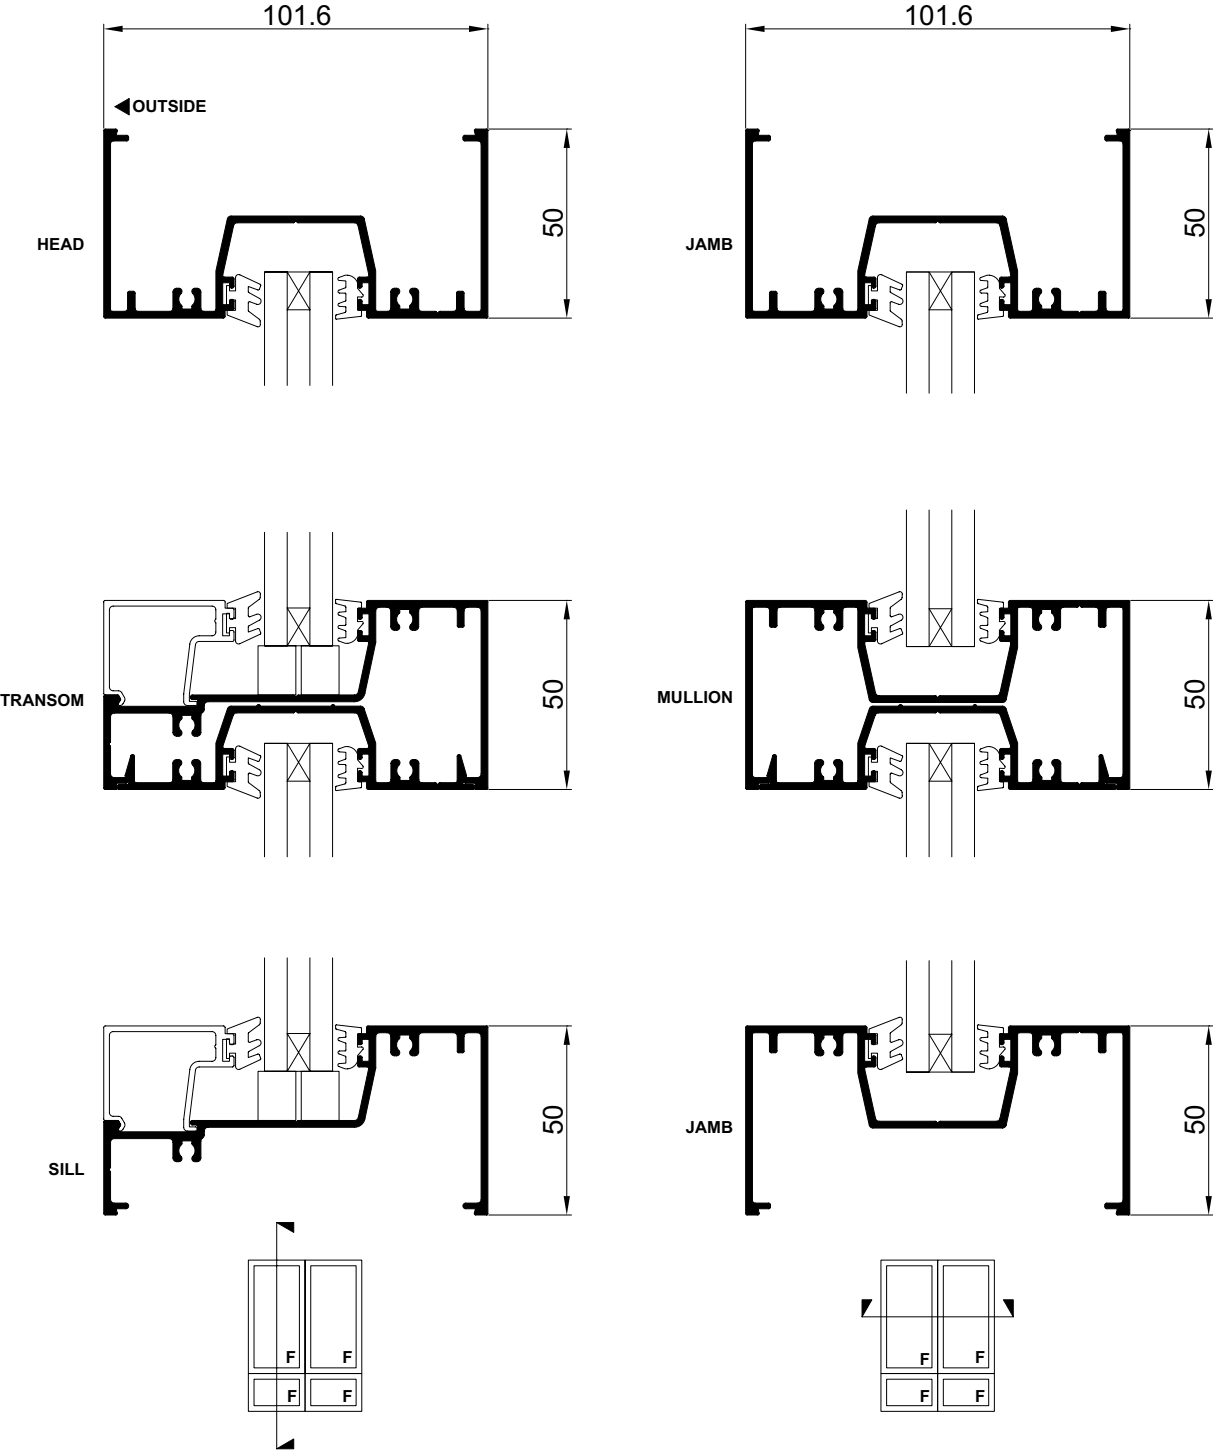

Please note that drawings are not to scale

Crestlite® Centre Pocket Double Glazed Framing | CT-CR-CG | Mk-4 | 1 Jul 2009

Confidentiality Notice: This document and the information it contains are copyright and confidential to Trend® Windows & Doors Pty Limited. Disclosure, use and copying in any form whatsoever, except as authorised by Trend® Windows & Doors in writing, are strictly prohibited. Patents and Design Registrations pending.