

1 Energy Efficiency Options

Trend® Thermashield® in various glazing styles are available to help reduce energy consumption. Trend® Thermashield® means greater control, bigger savings and most importantly one less thing to worry about. Energy efficient options to u-value of 1.74 and SHGC 0.44 are available for Trend® Meranti Awning window.

2 Acoustic options

SoundMizer® acoustic solutions in various STC ratings, are available to STC 39 for Trend® Meranti Awning window. SoundMizer® acoustic solutions can reduce aircraft, highway traffic, railway and other annoying noise problems. For information or technical details contact Trend®.

3 Key Lock Chain Winder

Trend® Meranti Awning Window winder mechanism is designed specifically for high performance, security and reliability. With a Polesium™ cover and base and combined with stainless steel chains as standard. The Meranti winder can be used in even the harshest environment without worry of corrosion. The robust mechanisms are mounted securely to the window with a concealed 4 point fixing. Keyed facility is standard for added security, while the handle of the winder conveniently folds away when not in use.

4 Frame Hood

The sash is protected from the weather by a continuous head hood that protects the sash and keeps the rain where it belongs - on the outside.

5 Frames

Trend® Meranti sash frames has a truly solid look, extremely popular in both traditional and contemporary house designs.

6 Window Placement



Care should be taken with locating opening awning windows in pedestrian traffic areas.

7 Ovolo Bar layout

Trend® Meranti frames can be made with Ovolo bars for that traditional Colonial or Federation look.

8 Options

Easy to fit tension loaded flyscreens can be fitted and removed from the inside.

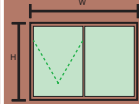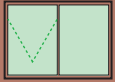

Size Range

		605	905	1205	1565	1765	2365	2627		
STUD OPENING		584	884	1184	1546	1746	2346	2608		
WINDOW										
610	592									
MA0606/1		MA0609/1		MA0612/1		MA0618/1		MA0624/1		MA0626/1
950	932									
MA0906/1		MA0909/1		MA0912/1		MA0918/1		MA0924/1		MA0926/1
1035	1017									
MA1006/1		MA1009/1		MA1012/1		MA1018/1		MA1024/1		MA1026/1
1205	1187									
MA1206/1		MA1209/1		MA1212/1		MA1218/1		MA1224/1		MA1226/1
1375	1357									
MA1406/1		MA1409/1		MA1412/1		MA1418/1		MA1424/1		MA1426/1
1545	1527									
MA1506/1		MA1509/1		MA1512/1		MA1518/1		MA1524/1		MA1526/1
1805	1787									
MA1806/1		MA1809/1		MA1812/1		MA1818/1		MA1824/1		MA1826/1
2120	2102									
MA2106/1		MA2109/1		MA2112/1		MA2118/1		MA2124/1		MA2126/1

All windows and doors are designed to 700pa wind velocity and 150pa water rating. For higher ratings consult Trend Windows & Doors.

product data




section: MA
 issue: MK - 1
 revision: 28 Nov 2006

page:
2

Confidentiality Notice: This document and the information it contains are copyright and confidential to Trend Windows & Doors Pty Limited. Disclosure, use and copying in any form whatsoever, except as authorised by Trend Windows & Doors in writing, are strictly prohibited. Patents and Design Registrations pending.

Please note drawings are not to scale

Brick Veneer - 230mm wall

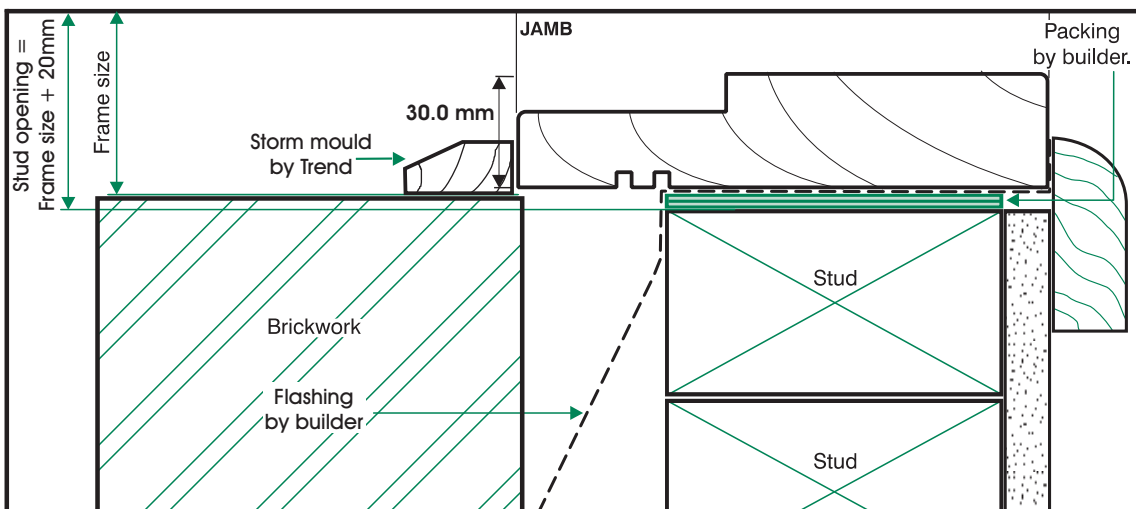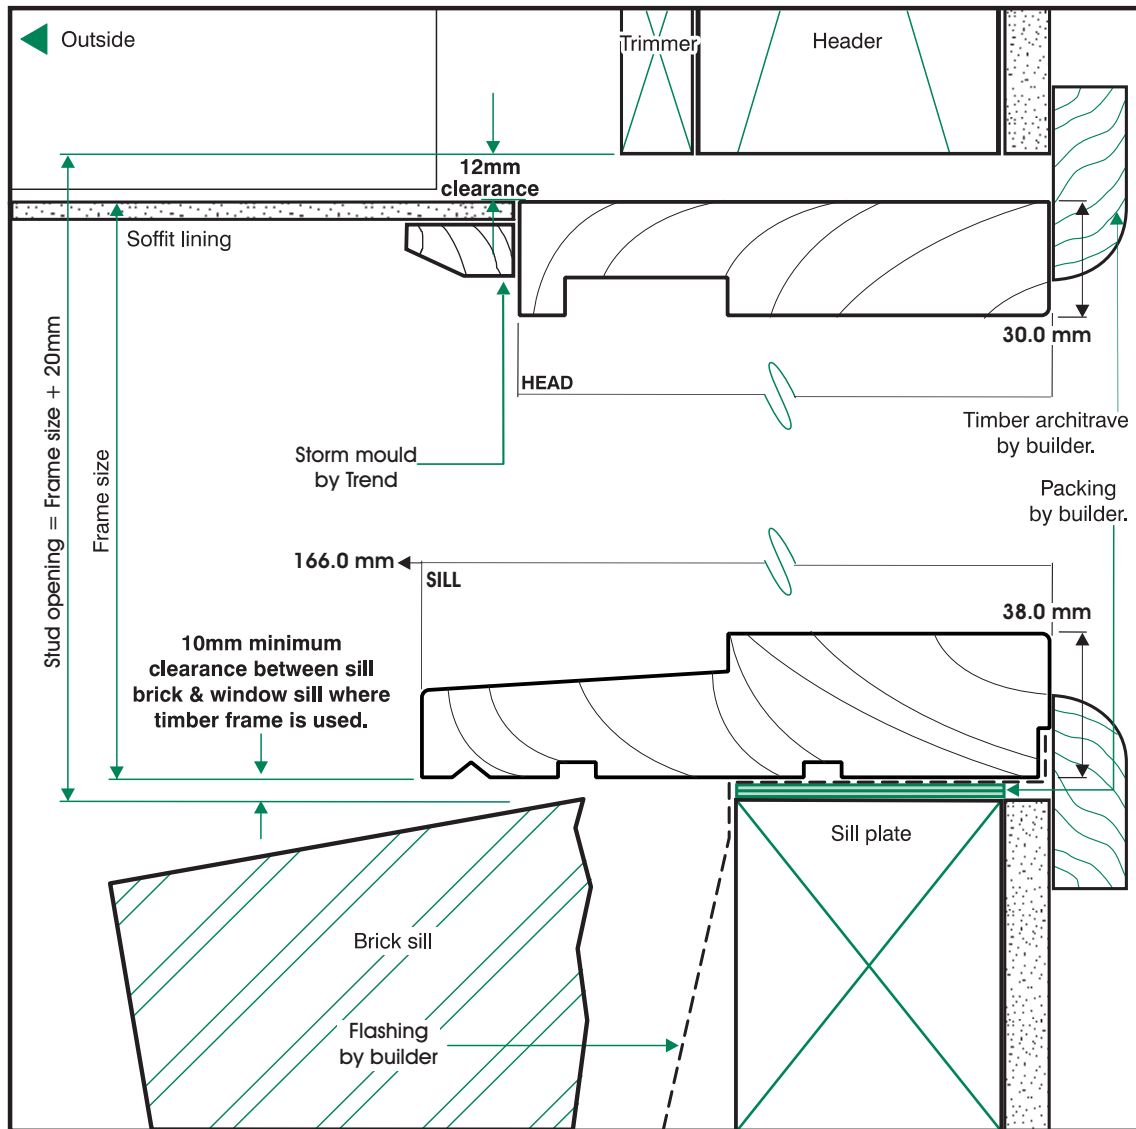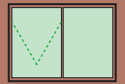

Confidentiality Notice: This document and the information it contains are copyright and confidential to Trend Windows & Doors Pty Limited. Disclosure, use and copying in any form whatsoever, except as authorised by Trend Windows & Doors in writing, are strictly prohibited. Patents and Design Registrations pending.

product data

section: MA


issue: MK - 1

revision: 28 Nov 2006


page:

3

Please note drawings are not to scale

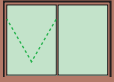

Double Brick - 280mm wall

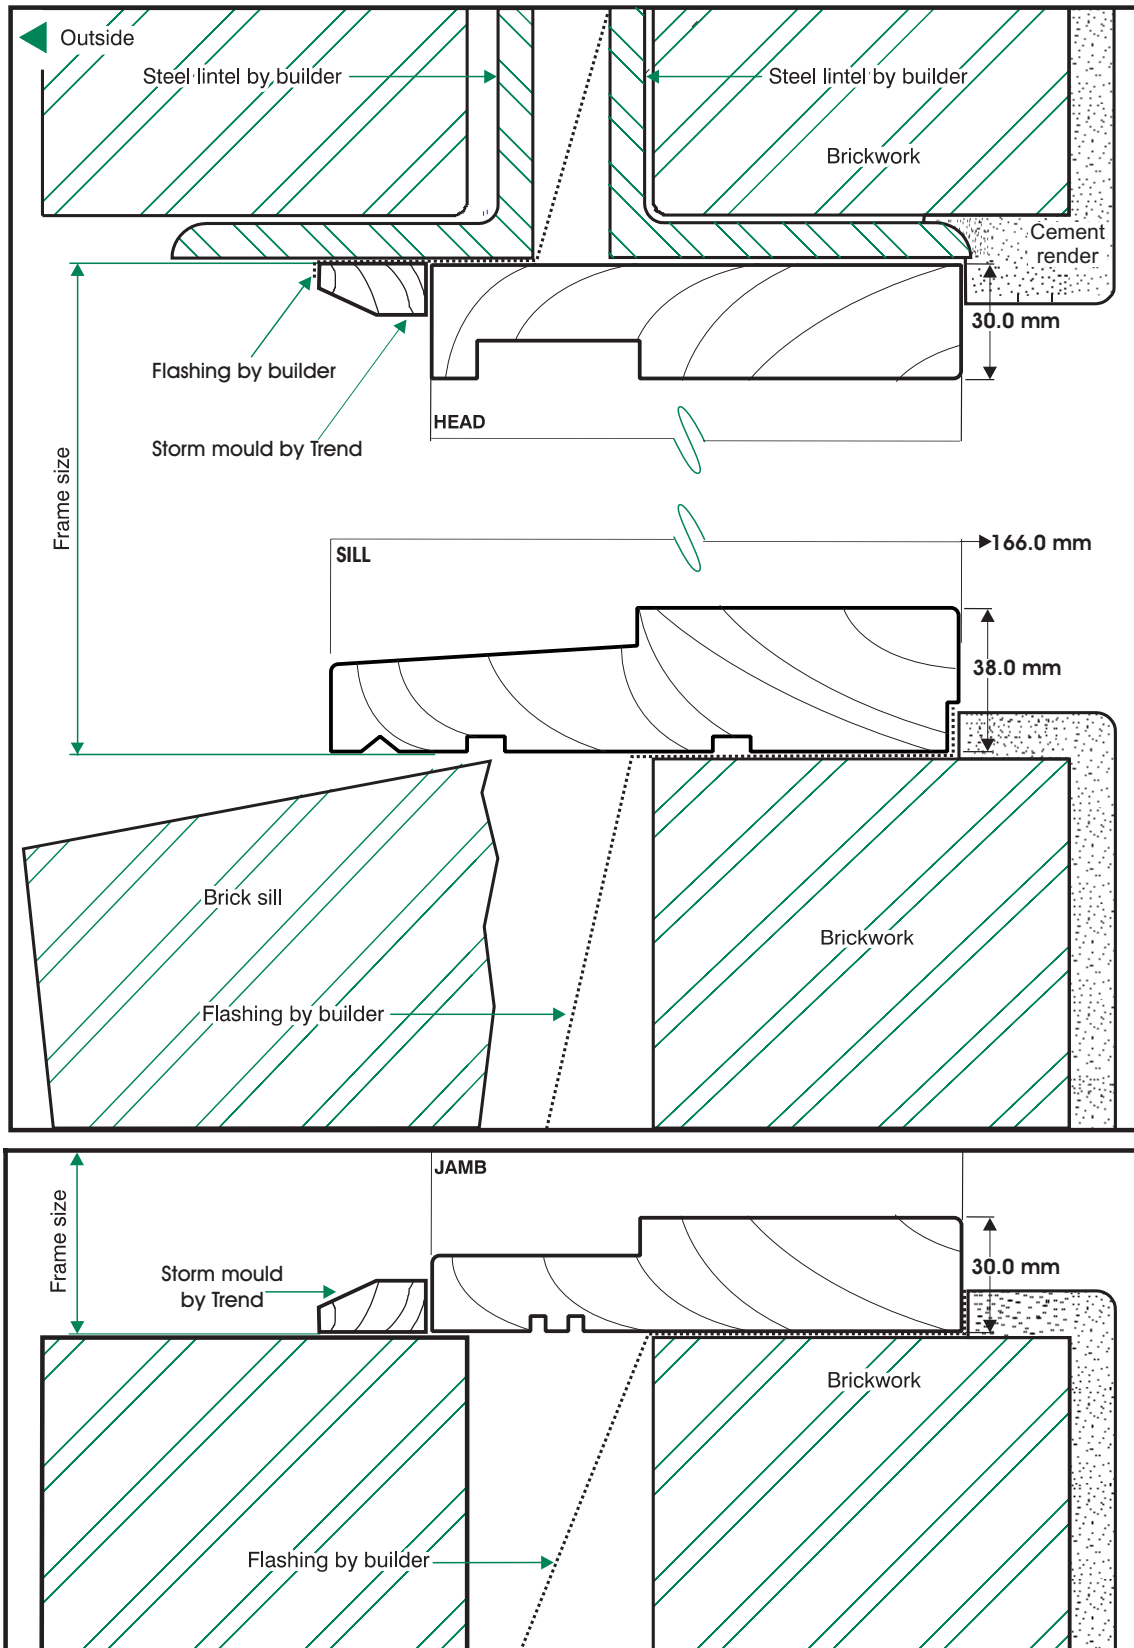

product data

section: MA

issue: MK - 1

revision: 28 Nov 2006




page:

4

Confidentiality Notice: This document and the information it contains are copyright and confidential to Trend Windows & Doors Pty Limited. Disclosure, use and copying in any form whatsoever, except as authorised by Trend Windows & Doors in writing, are strictly prohibited. Patents and Design Registrations pending.

Please note drawings are not to scale

Cladding - 90mm wall

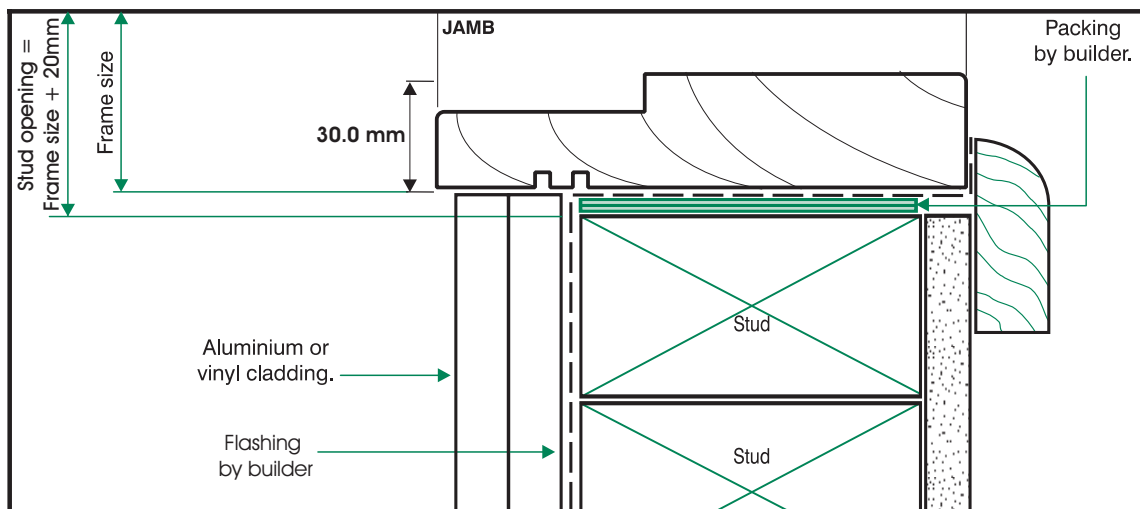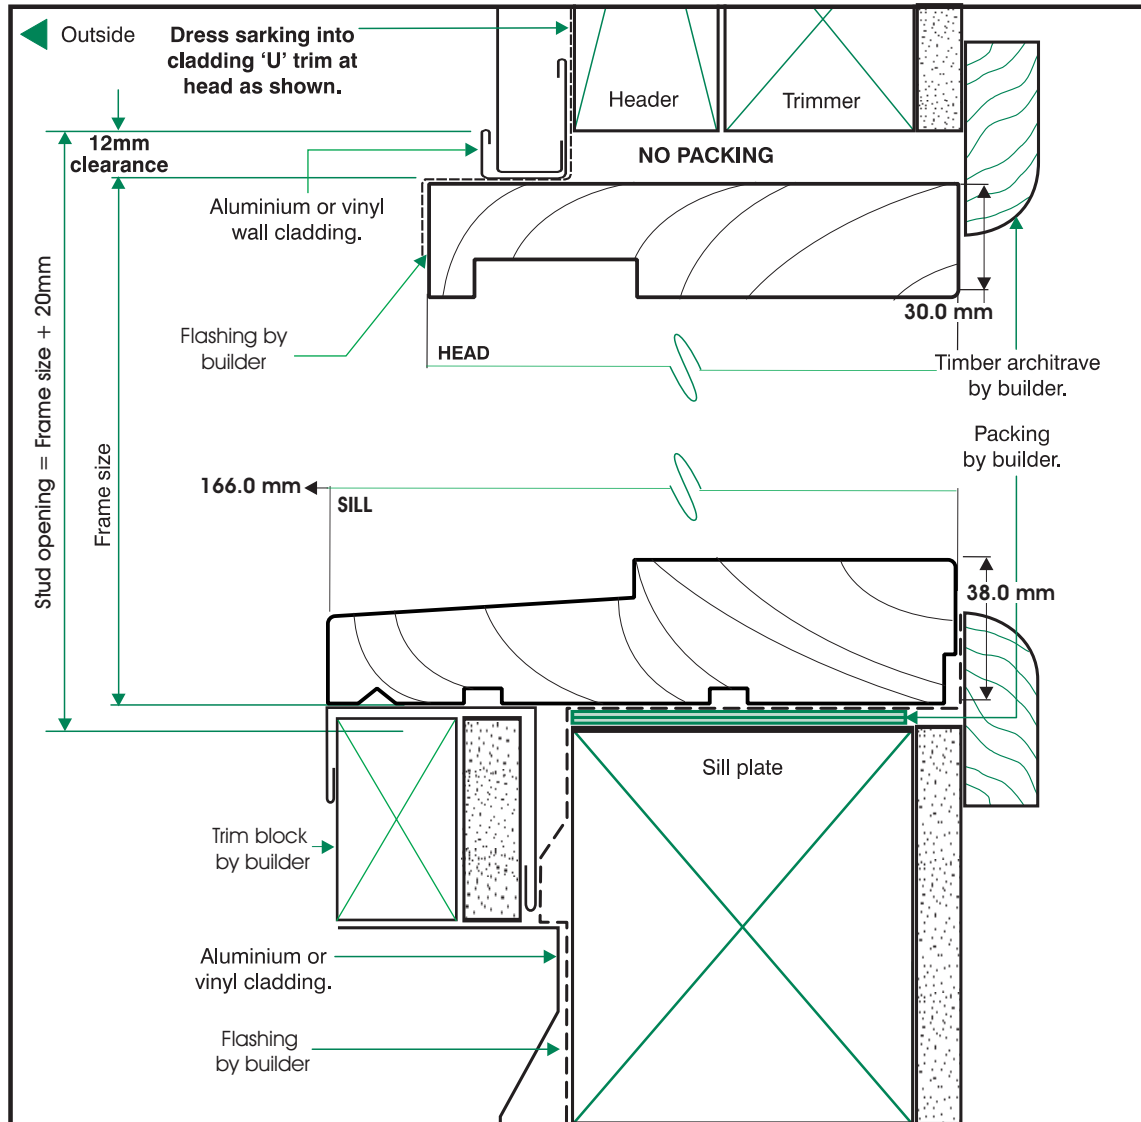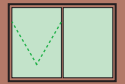

Confidentiality Notice: This document and the information it contains are copyright and confidential to Trend Windows & Doors Pty Limited. Disclosure, use and copying in any form whatsoever, except as authorised by Trend Windows & Doors in writing, are strictly prohibited. Patents and Design Registrations pending.

product data

section: MA


issue: MK - 1

revision: 28 Nov 2006



page:

5



Please note drawings are not to scale

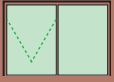

2 Lite Window

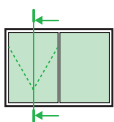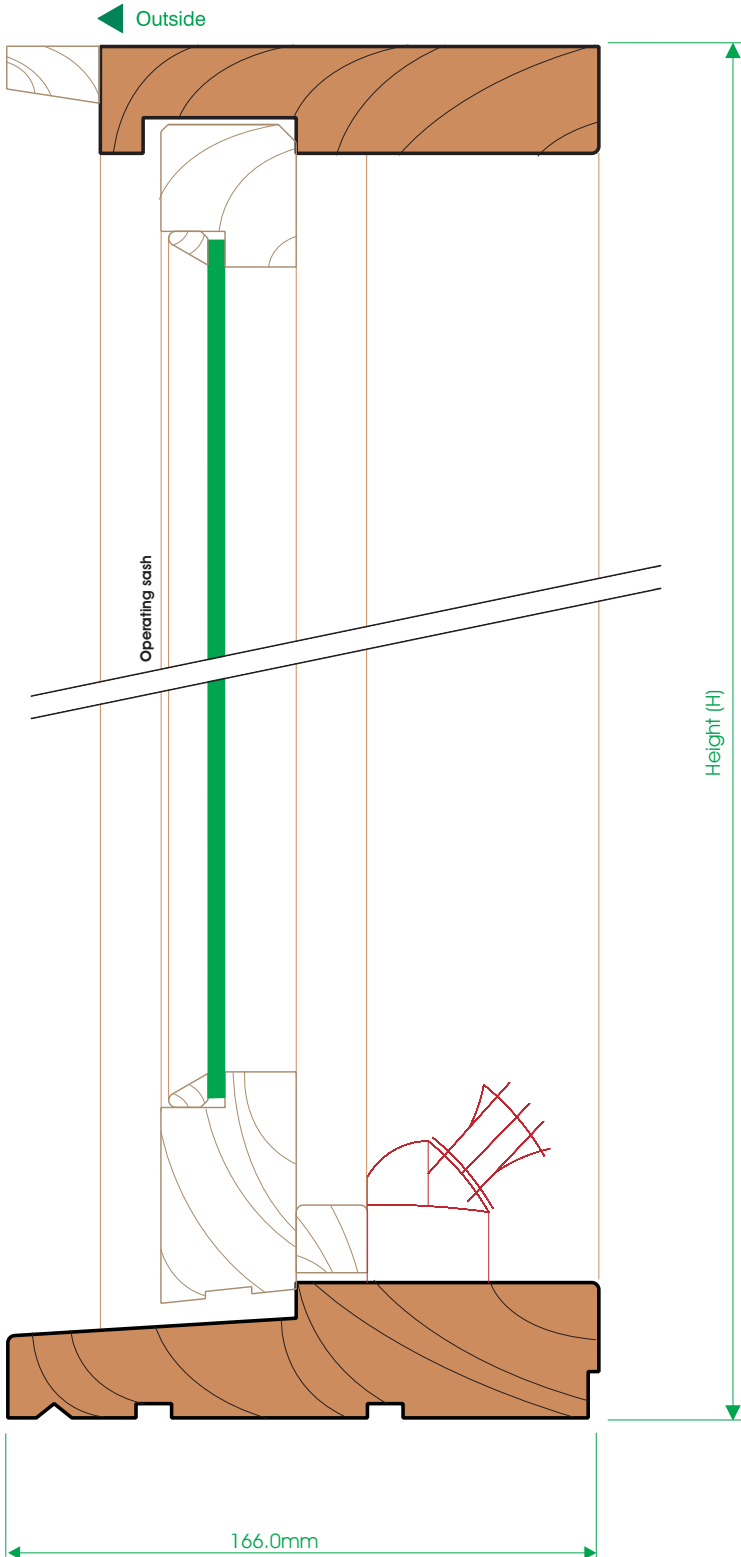

Scale: Not to Scale
Type: AF

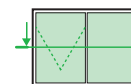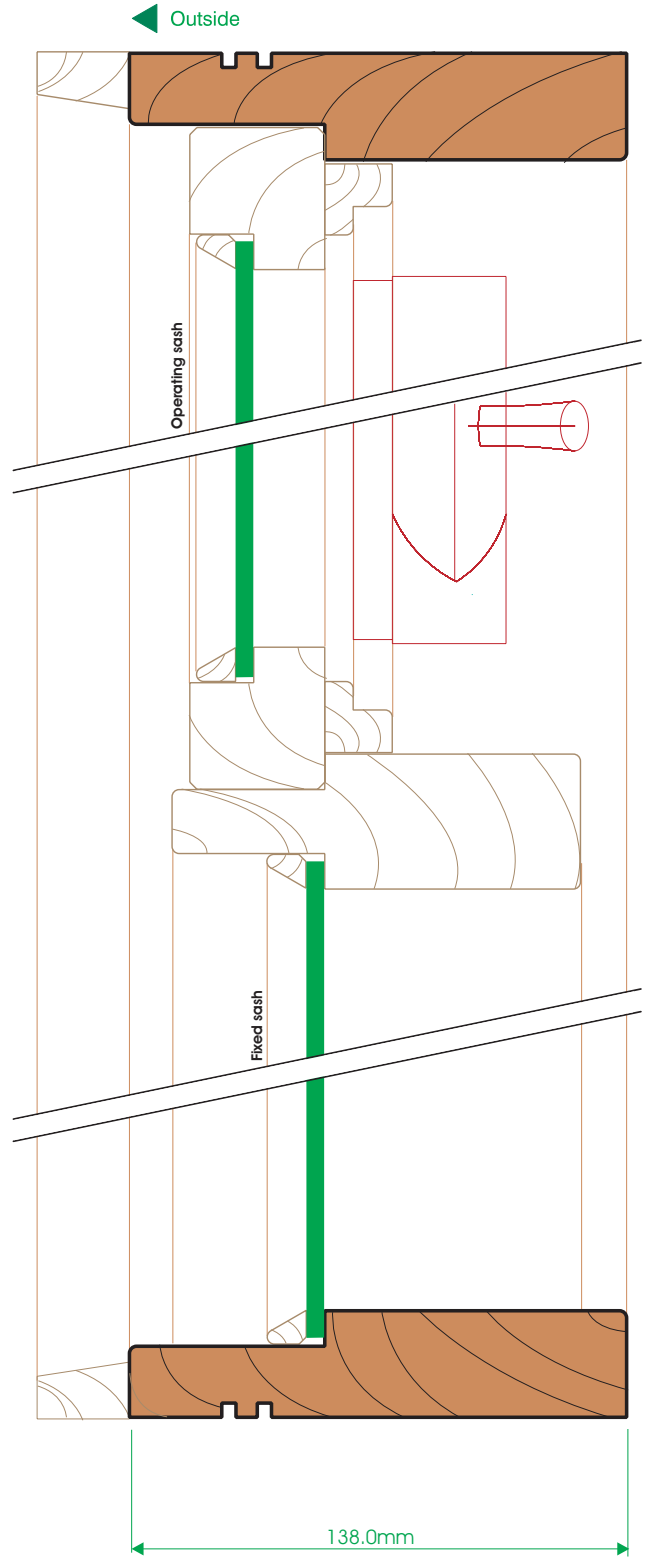

Scale: Not to Scale
Type: AF

product data




section: MA
issue: MK - 1
revision: 28 Nov 2006

page:
6



Confidentiality Notice: This document and the information it contains are copyright and confidential to Trend Windows & Doors Pty Limited. Disclosure, use and copying in any form whatsoever, except as authorised by Trend Windows & Doors in writing, are strictly prohibited. Patents and Design Registrations pending.

Please note drawings are not to scale

Transom Window

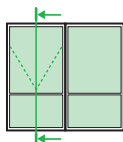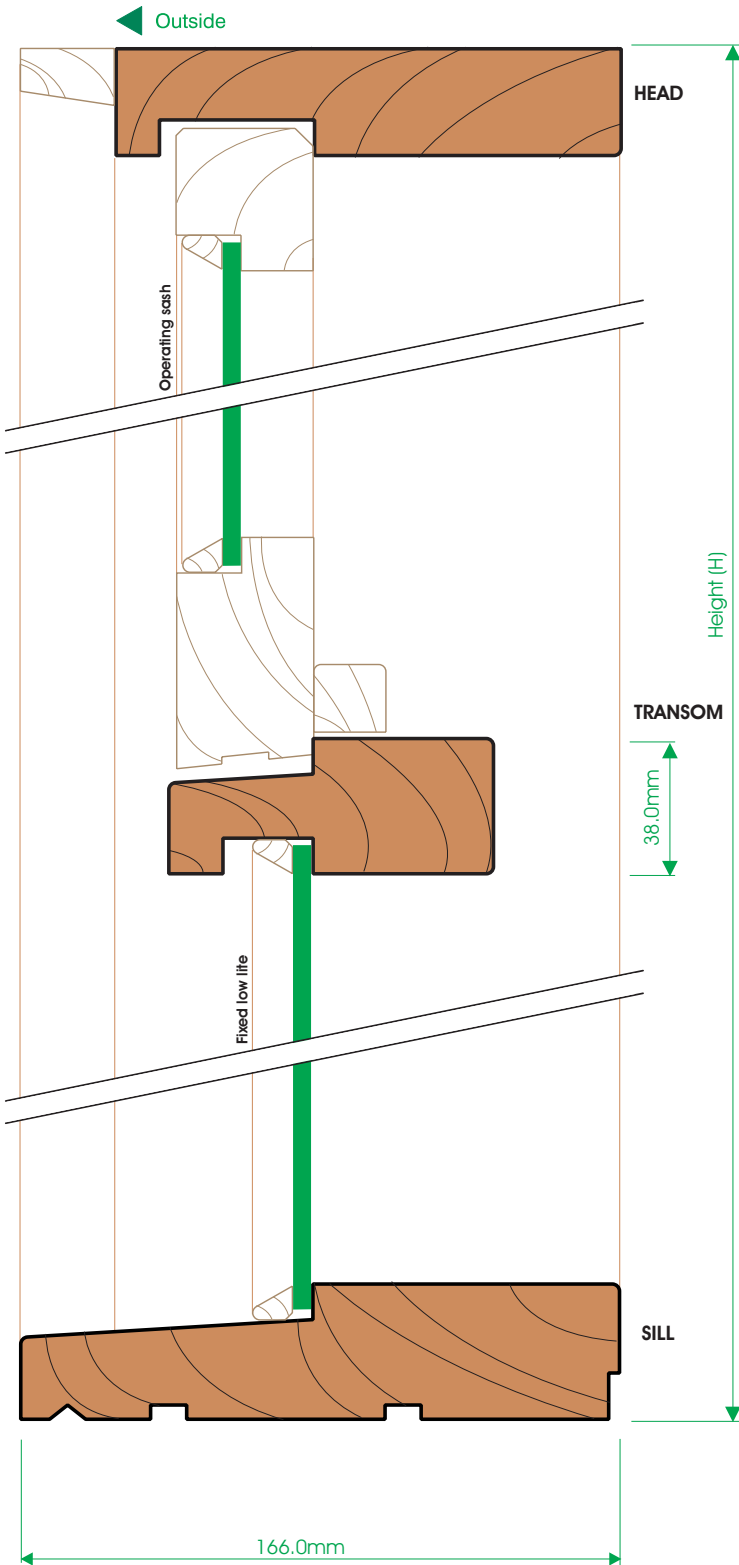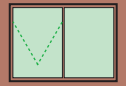

Scale: Not to Scale
Type: AF/T

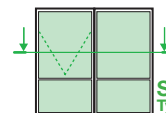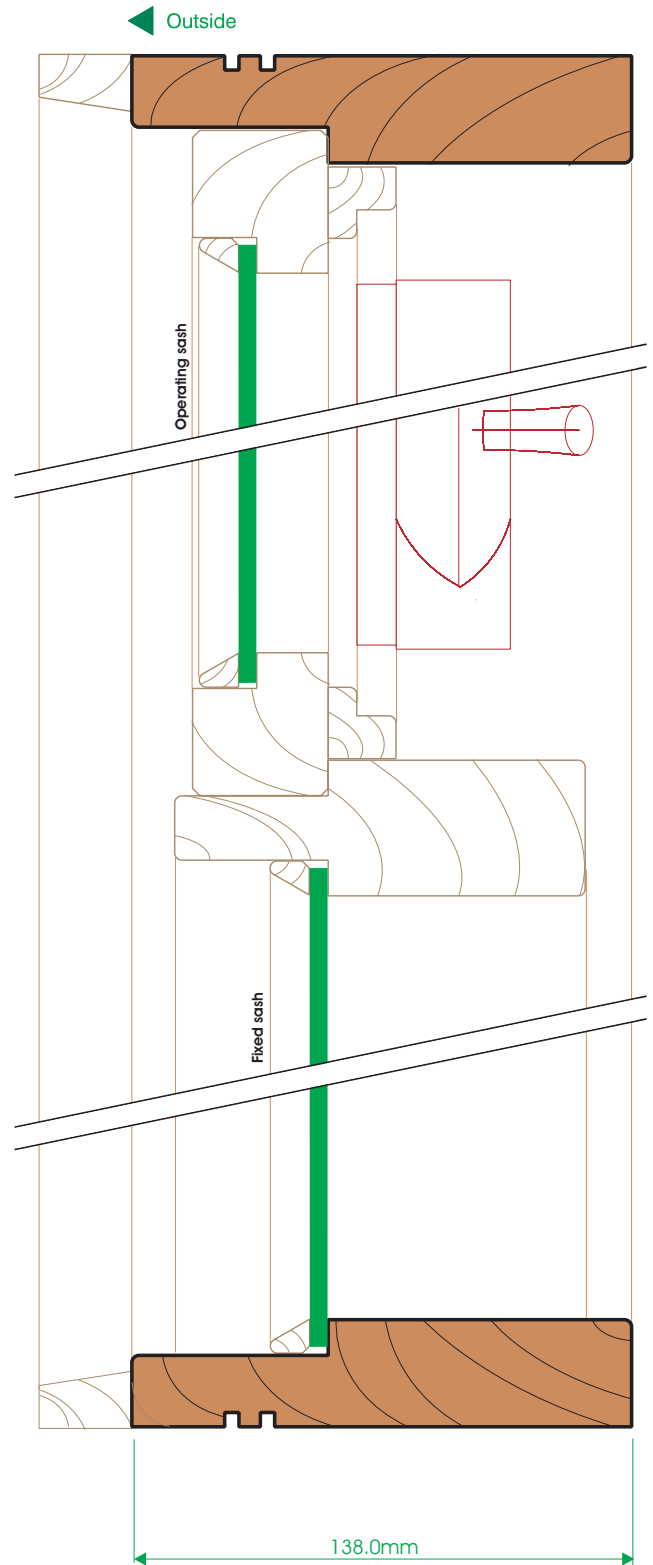

Scale: Not to Scale
Type: AF/T

Confidentiality Notice: This document and the information it contains are copyright and confidential to Trend Windows & Doors Pty Limited. Disclosure, use and copying in any form whatsoever, except as authorised by Trend Windows & Doors in writing, are strictly prohibited. Patents and Design Registrations pending.

product data

section: MA


issue: MK - 1

revision: 28 Nov 2006



page:

7



Please note drawings are not to scale

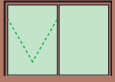

Double Glazed Window

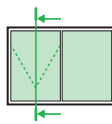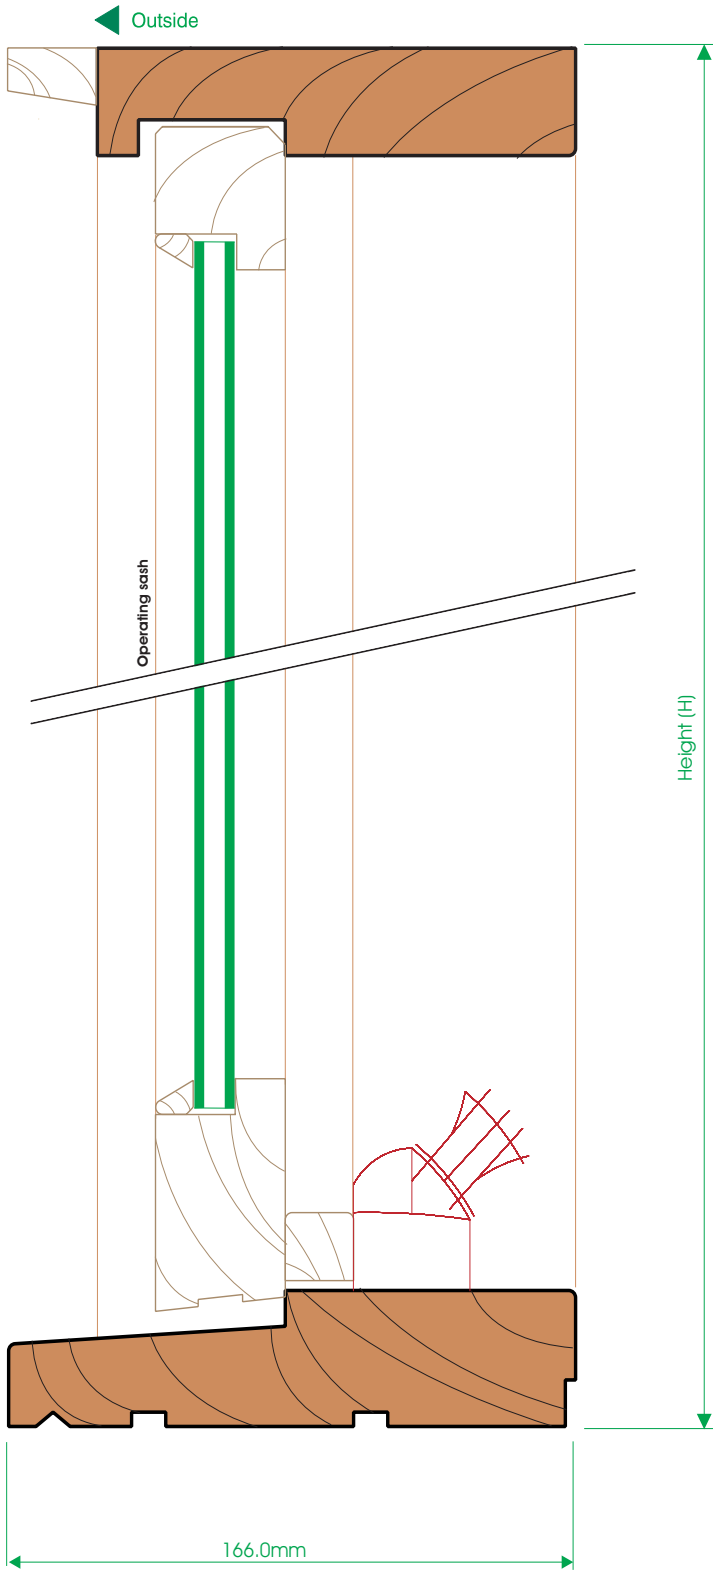

Scale: Not to Scale
Type: AF

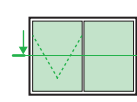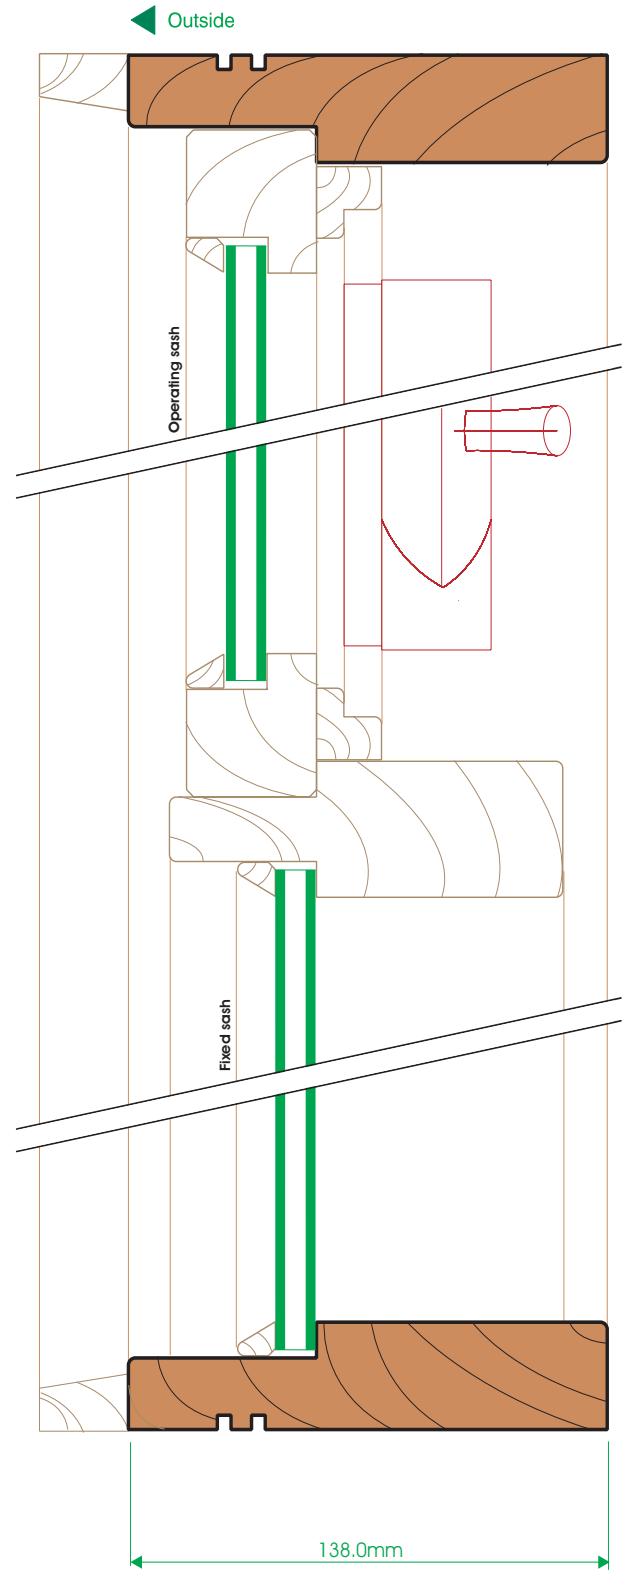

Scale: Not to Scale
Type: AF

product data

section: MA
issue: MK - 1
revision: 28 Nov 2006

page:
8

Confidentiality Notice: This document and the information it contains are copyright and confidential to Trend Windows & Doors Pty Limited. Disclosure, use and copying in any form whatsoever, except as authorised by Trend Windows & Doors in writing, are strictly prohibited. Patents and Design Registrations pending.

Please note drawings are not to scale