

1 Energy Efficiency Options

Trend® Thermashield® in various glazing styles are available to help reduce energy consumption. Trend® Thermashield® means greater control, bigger savings and most importantly one less thing to worry about. Energy efficient options to u-value of 1.8 and SHGC 0.39 are available for Trend® Meranti Sliding window.

2 Acoustic options

SoundMizer® acoustic solutions in various STC ratings, are available to STC 35 for Trend® Meranti Sliding window. SoundMizer® acoustic solutions can reduce aircraft, highway traffic, railway and other annoying noise problems. For information or technical details contact Trend®.

3 Key Locks

Sliding windows are available with the standard handle or optional Trend® keylock.

5 Glazing


Trend® Meranti sash frames are available in 18mm double glazing for energy efficiency applications. Acoustic solutions are also available to high STC ratings.

6 Sash Rollers

Sash rollers are height adjustable. Sashes glide effortlessly on extruded aluminum on double nylon rollers.

7 Options

Easy to fit flyscreens to match in aluminium or can be fitted and removed from the inside. Also available in Colonial and Federation and custom styles with Ovolo Bar. Chair Rails and Raised Panels to lowlites available. Round heads or Arched Heads are available.

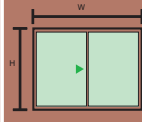

Size Range

Contact Trend® for further information

product data

section: MS

issue: MK - 1

revision: 28 Nov 2006



page:

2

Confidentiality Notice: This document and the information it contains are copyright and confidential to Trend Windows & Doors Pty Limited. Disclosure, use and copying in any form whatsoever, except as authorised by Trend Windows & Doors in writing, are strictly prohibited. Patents and Design Registrations pending.

Please note drawings are not to scale

Brick Veneer- 230mm wall

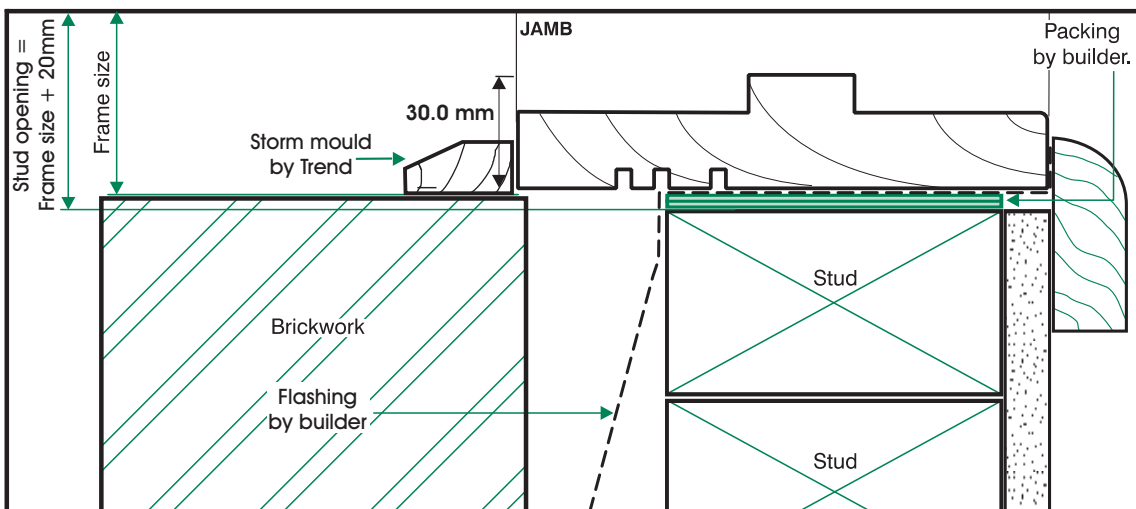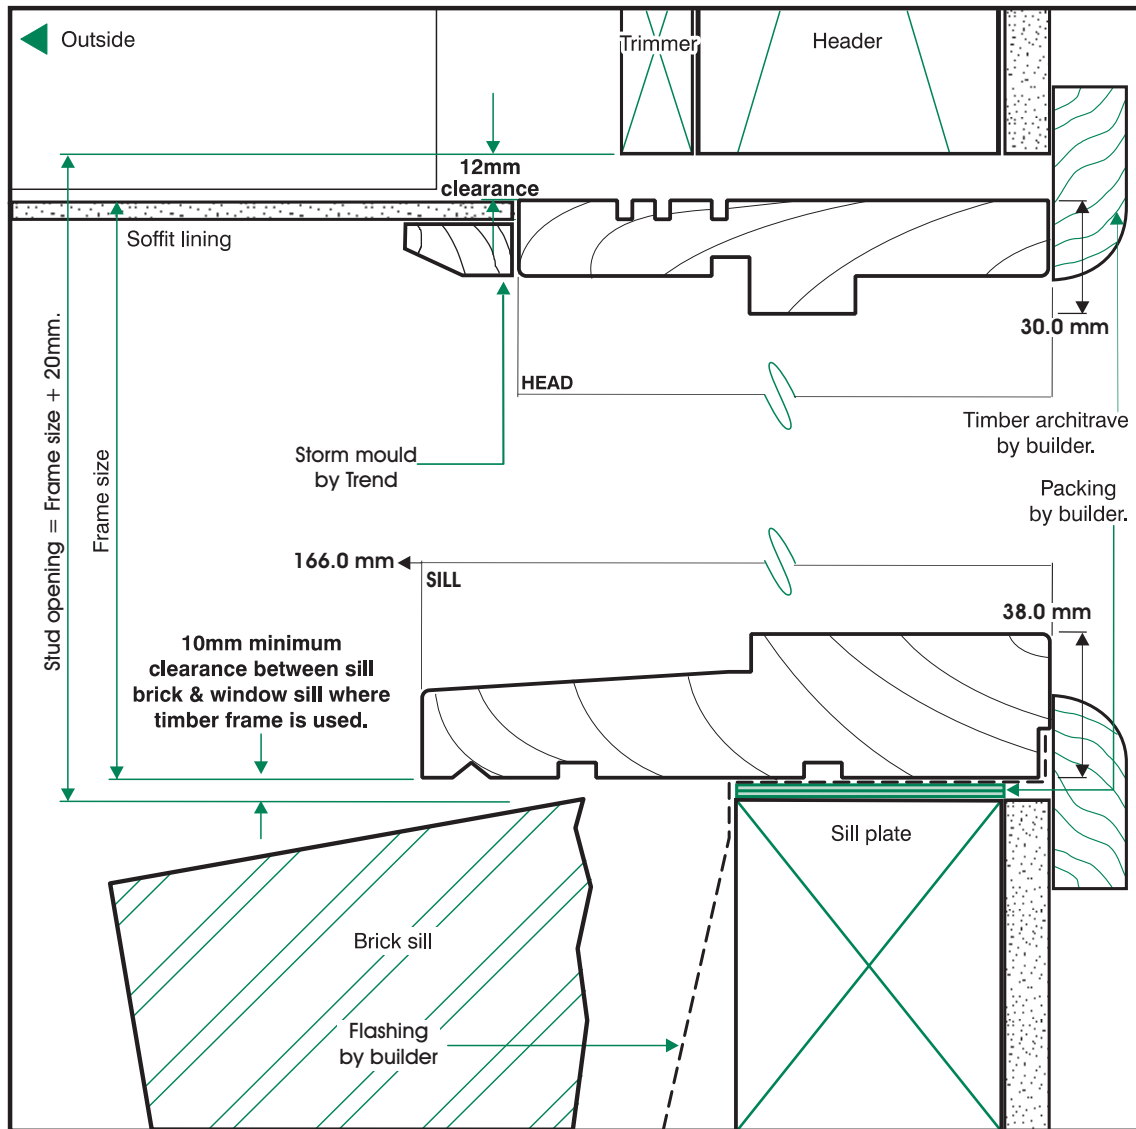

Confidentiality Notice: This document and the information it contains are copyright and confidential to Trend Windows & Doors Pty Limited. Disclosure, use and copying in any form whatsoever, except as authorised by Trend Windows & Doors in writing, are strictly prohibited. Patents and Design Registrations pending.

Please note drawings are not to scale

product data


section: MS

issue: MK - 1


revision: 28 Nov 2006

page:

3

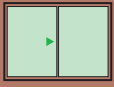

Double Brick- 280mm wall

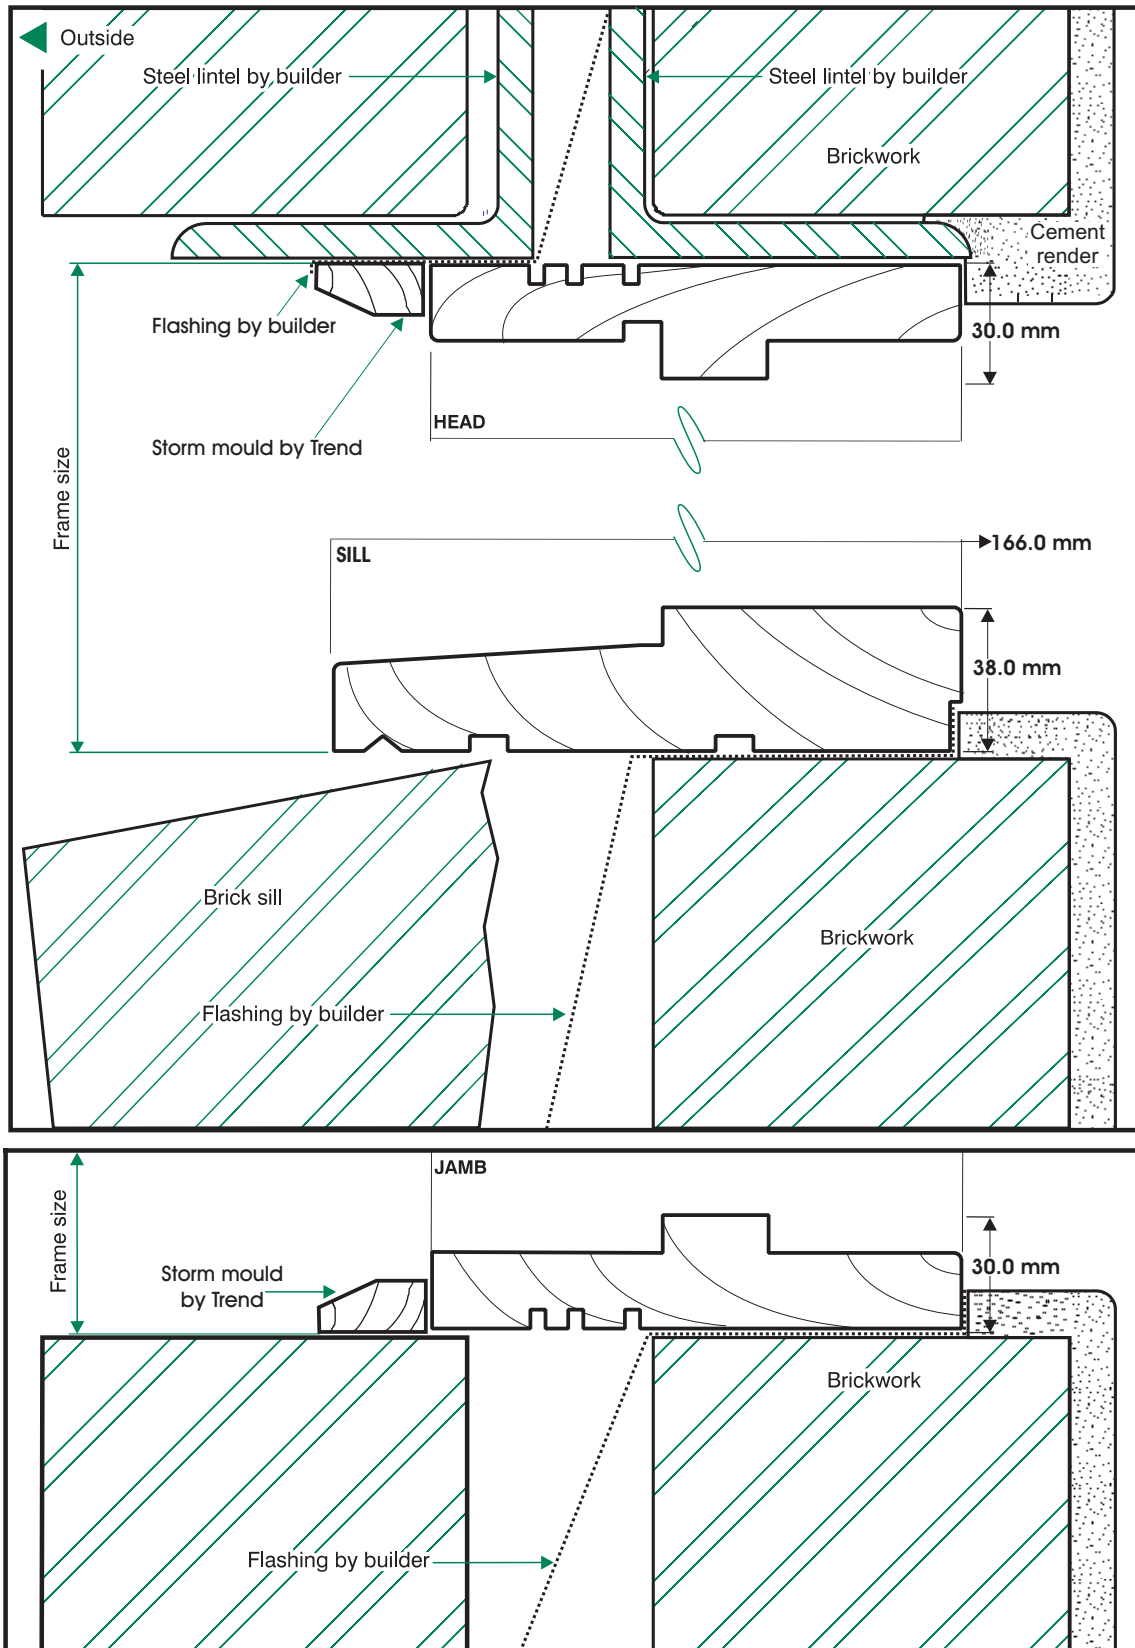

product data

section: MS

issue: MK - 1

revision: 28 Nov 2006



page:

4

Confidentiality Notice: This document and the information it contains are copyright and confidential to Trend Windows & Doors Pty Limited. Disclosure, use and copying in any form whatsoever, except as authorised by Trend Windows & Doors in writing, are strictly prohibited. Patents and Design Registrations pending.

Please note drawings are not to scale

Cladding- 90mm wall

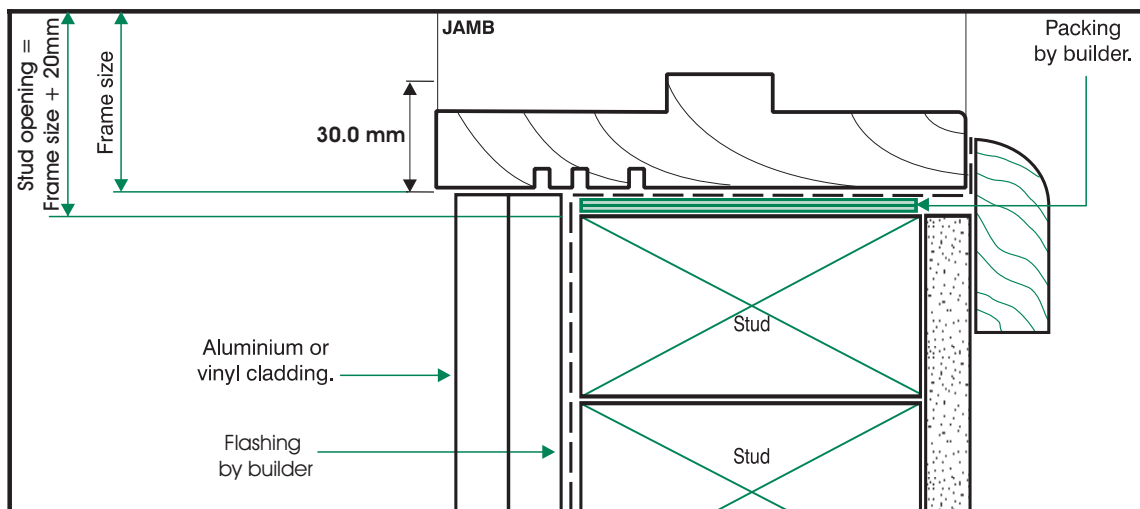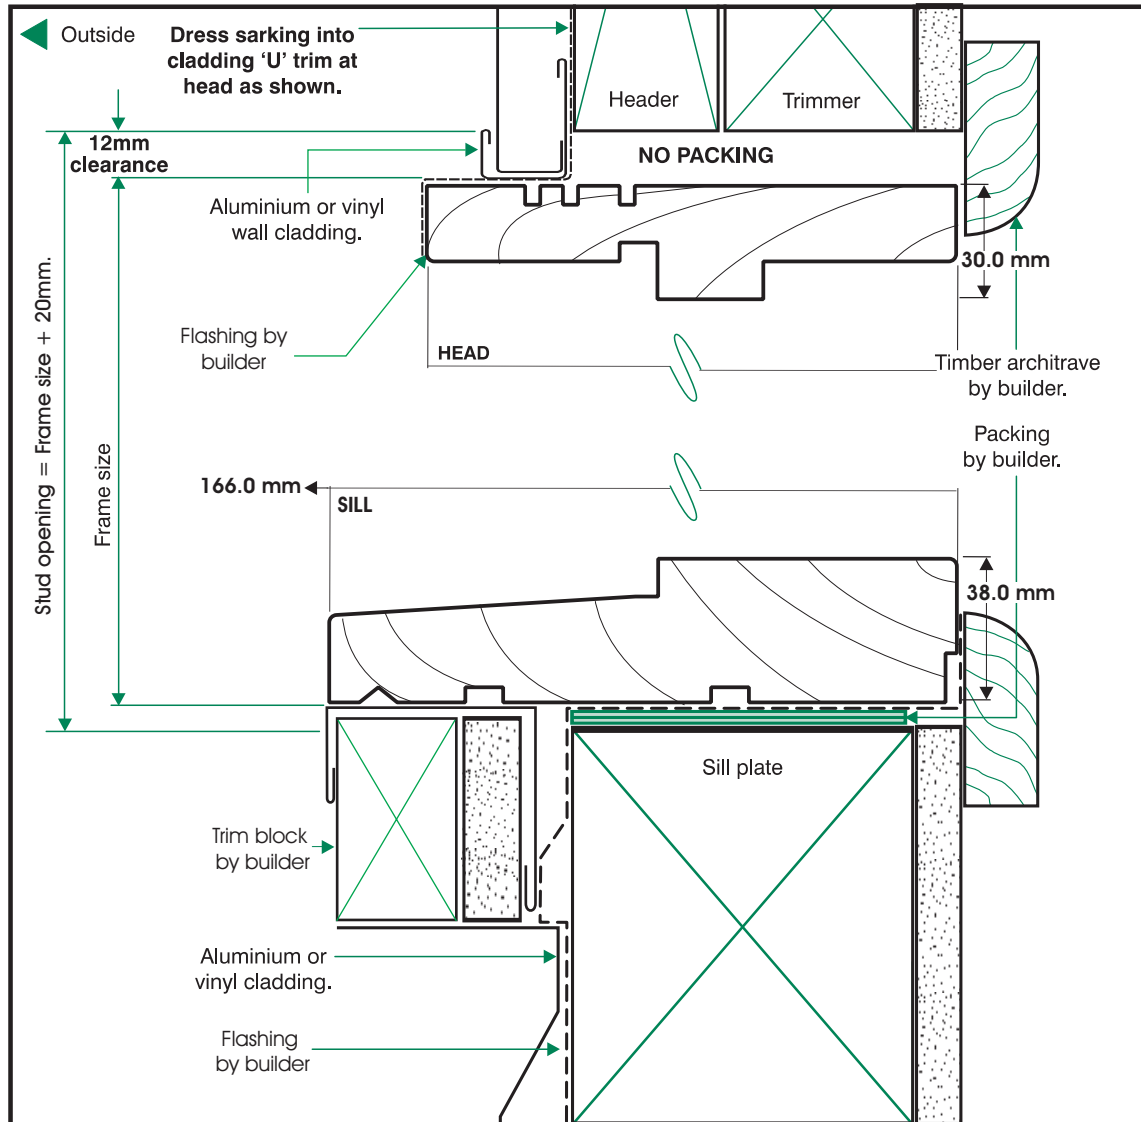

Confidentiality Notice: This document and the information it contains are copyright and confidential to Trend Windows & Doors Pty Limited. Disclosure, use and copying in any form whatsoever, except as authorised by Trend Windows & Doors in writing, are strictly prohibited. Patents and Design Registrations pending.

Please note drawings are not to scale

product data


section: MS

issue: MK - 1




revision: 28 Nov 2006

page:


5

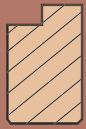

2 Lite Window

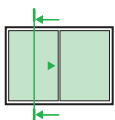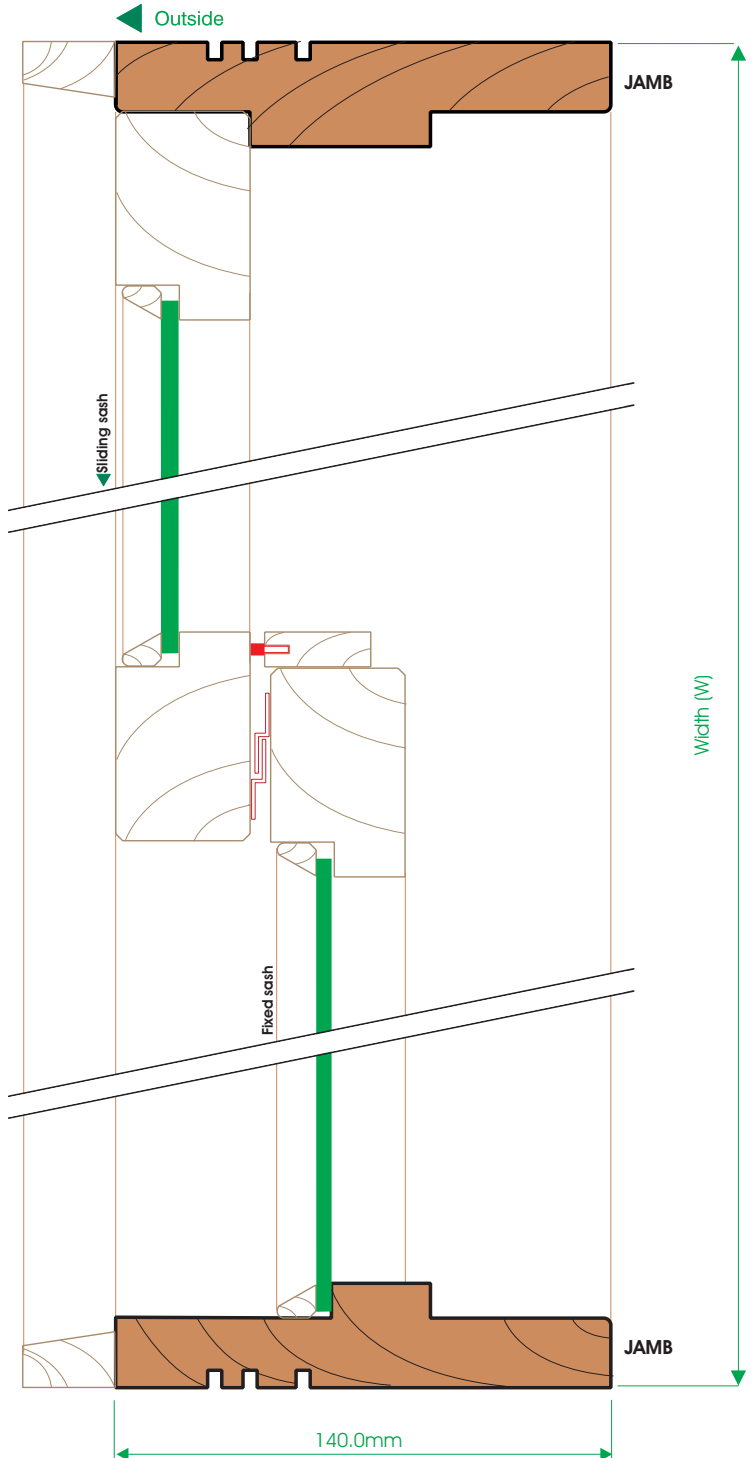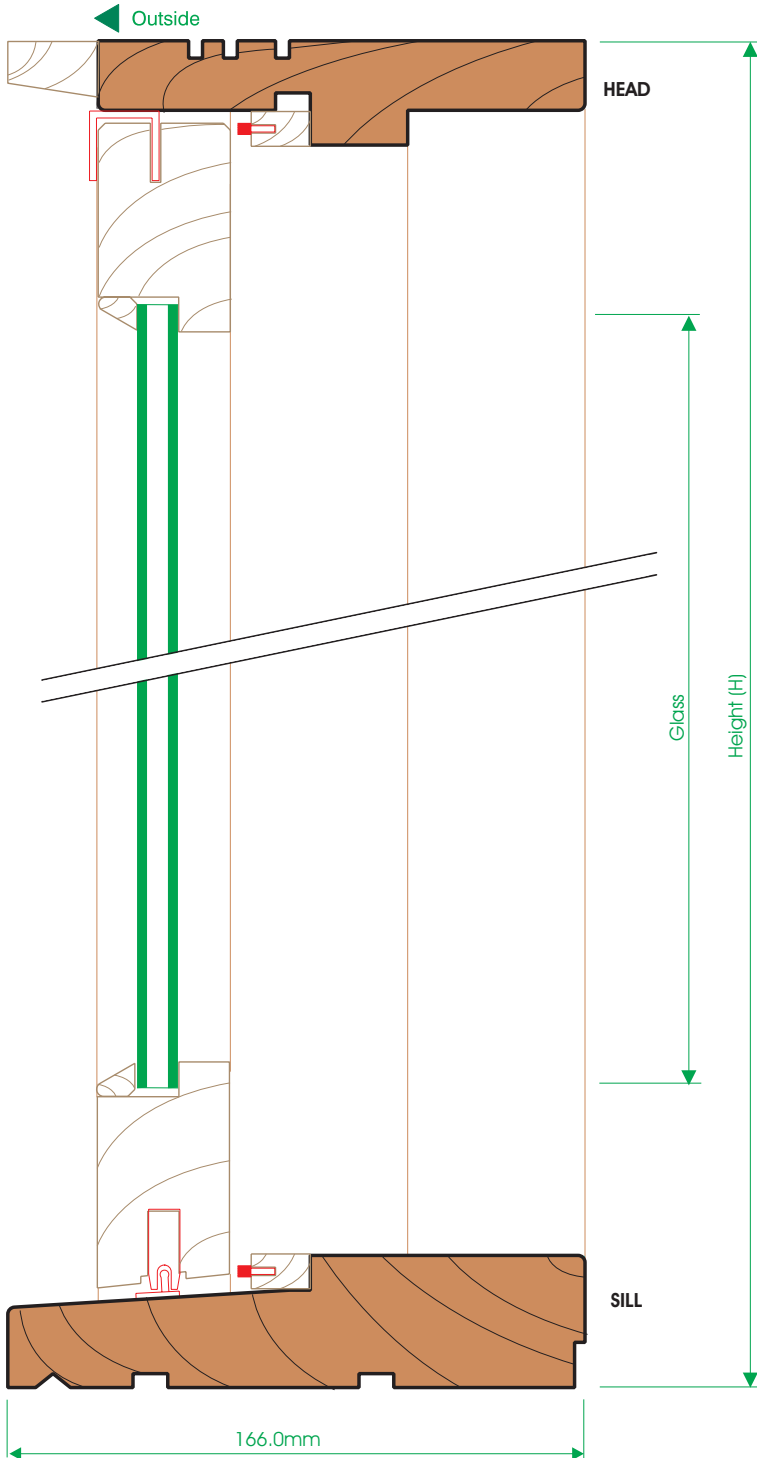

Scale: Not to Scale
Type: SF

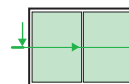

Scale: Not to Scale
Type: SF

product data

section: MS

issue: MK - 1

revision: 28 Nov 2006




page:

6


Confidentiality Notice: This document and the information it contains are copyright and confidential to Trend Windows & Doors Pty Limited. Disclosure, use and copying in any form whatsoever, except as authorised by Trend Windows & Doors in writing, are strictly prohibited. Patents and Design Registrations pending.

Please note drawings are not to scale

Transom Window

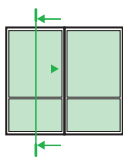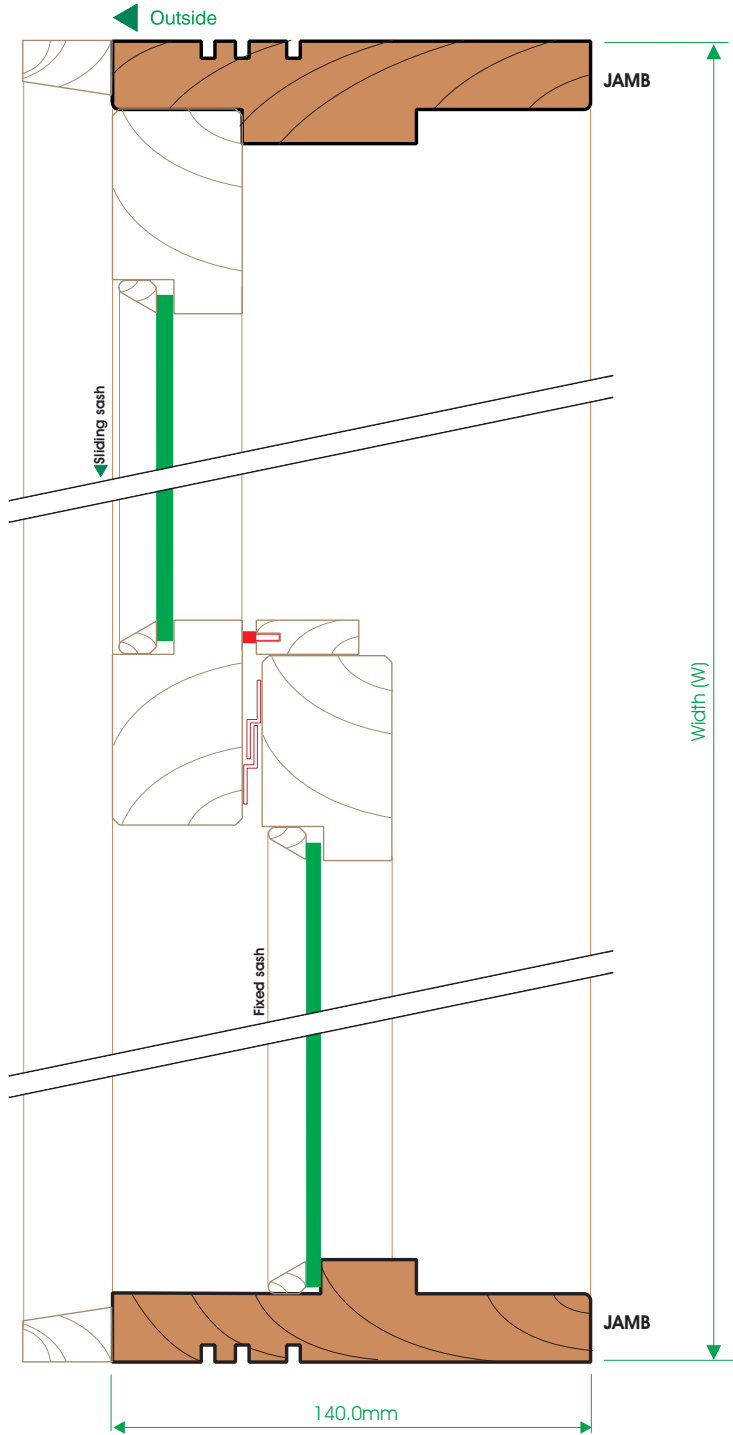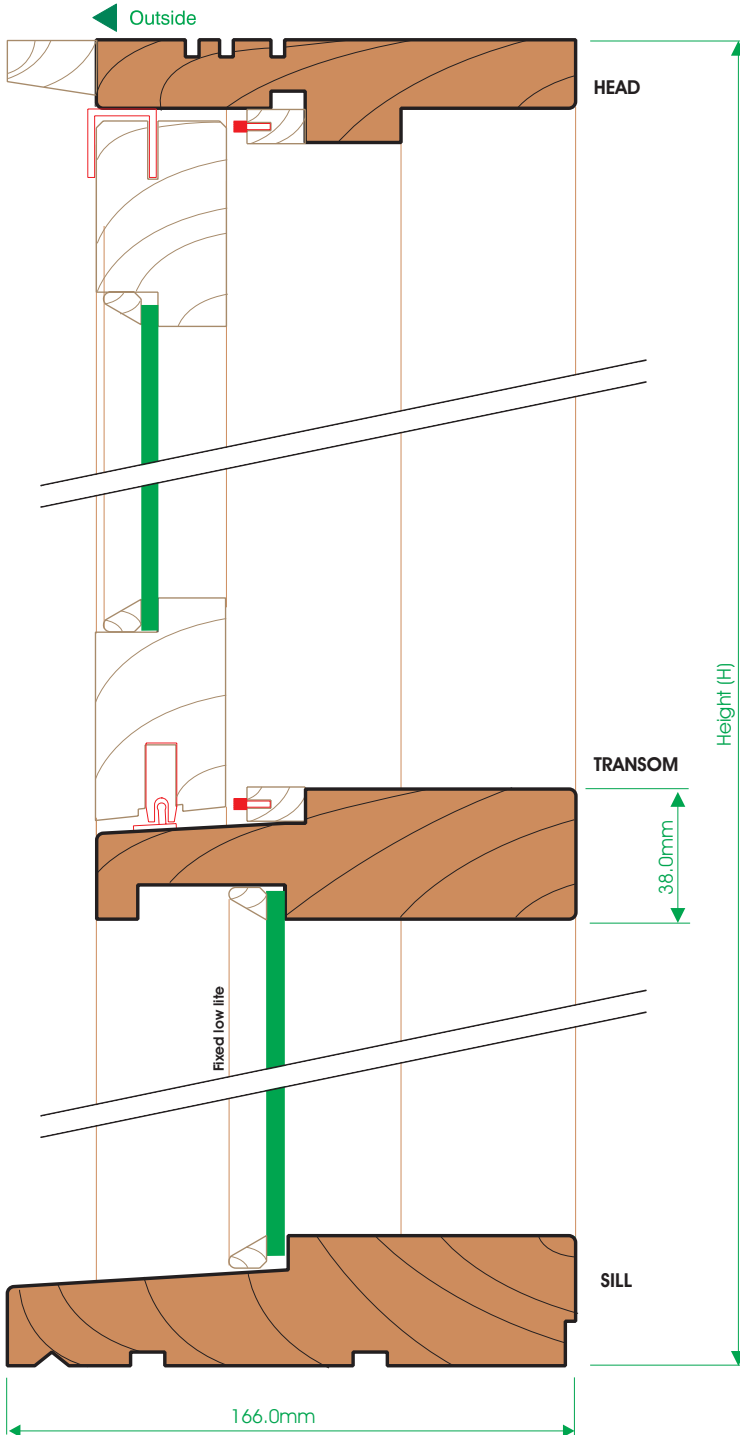

Scale: Not to Scale
Type: SF/T

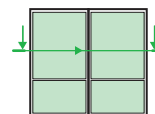

Scale: Not to Scale
Type: SF/T

Confidentiality Notice: This document and the information it contains are copyright and confidential to Trend Windows & Doors Pty Limited. Disclosure, use and copying in any form whatsoever, except as authorised by Trend Windows & Doors in writing, are strictly prohibited. Patents and Design Registrations pending.

Please note drawings are not to scale

product data

section: MS

issue: MK - 1



revision: 28 Nov 2006

page:


7



Double Glazed Window

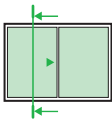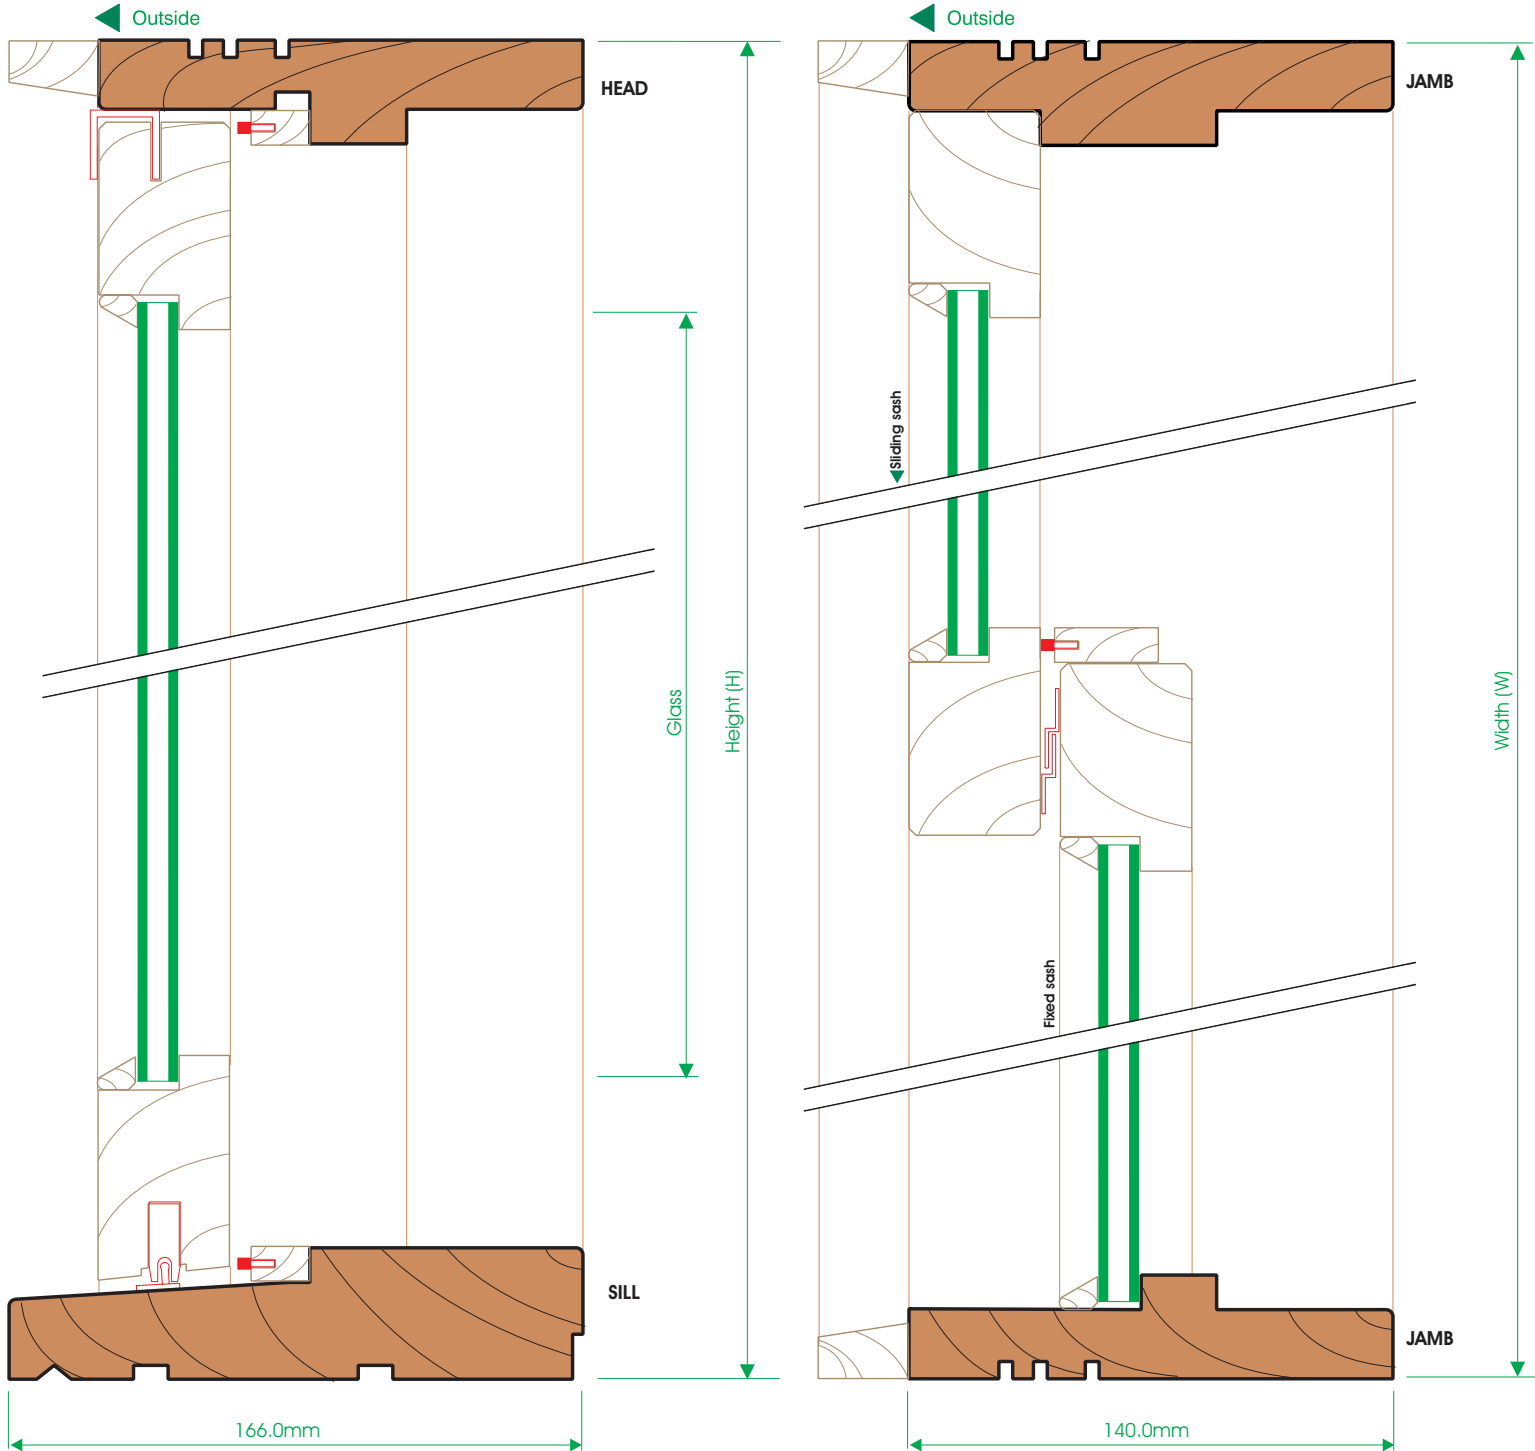

Scale: Not to Scale
Type: SF

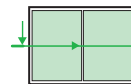

Scale: Not to Scale
Type: SF

product data

section: MS

issue: MK - 1

revision: 28 Nov 2006

page:

8

Confidentiality Notice: This document and the information it contains are copyright and confidential to Trend Windows & Doors Pty Limited. Disclosure, use and copying in any form whatsoever, except as authorised by Trend Windows & Doors in writing, are strictly prohibited. Patents and Design Registrations pending.

Please note drawings are not to scale