

Trend[®] Meranti

Sliding Stacker Door

TECHNICAL DATA

Features & Benefits

Size Range

Ordering Details

Installation

Cross Sectional Views

Features & Benefits

Trend® Meranti Sliding Stacker Door



- 1 Energy Efficiency Options
Trend® Thermashield® in various glazing styles are available to help reduce energy consumption. Trend® Thermashield® means greater control, bigger savings and most importantly one less thing to worry about. Energy efficient options to u-value of 1.9 and SHGC 0.37 are available for Trend® Meranti Sliding Stacker Door.
- 2 Acoustic options
SoundMizer® acoustic solutions in various STC ratings, are available to STC 35 for Trend® Sliding Stacker Door. SoundMizer® acoustic solutions can reduce aircraft, highway traffic, railway and other annoying noise problems. For information or technical details contact Trend®.
- 3 Locks
Sliding doors can be fitted with an optional double cylinder deadlock.
- 4 Safety Glazing
Toughened Safety A Grade Glass with a visual motif at the mid point to provide added safety. Laminated Glass is used in all non standard door sizes.

Double Glazing is available for energy efficiency requirements.

- 5 Heavy Duty Rollers
Trend® Meranti Sliding Stacker Door is fitted with heavy duty, nylon roller system that glide on aluminium tracks for smooth operation.
- 6 Frames
Trend® Meranti Door frame is 140mm deep, door stiles and bottom rail 90mm.

Maximum Door Height is 2402mm.
Maximum Door Width is 5510mm (up to 6 panel door)

- 7 Interlockers
Protection from wind, rain and dust is provided by weather seals fitted to the door stile and mullion.
- 8 Options
Colonial Bar, Federation Bar Layouts and Ovolo profiles are available.

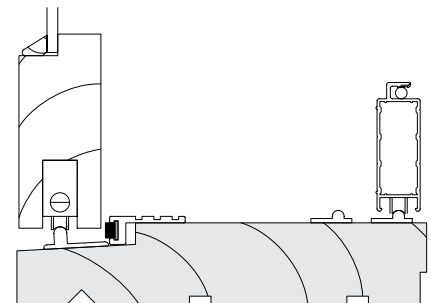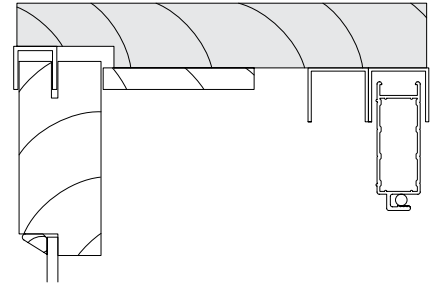


Please note that drawings are not to scale

Trend® Meranti Sliding Stacker Door | MP | Mk-4 | 1 Jul 2009

Confidentiality Notice: This document and the information it contains are copyright and confidential to Trend® Windows & Doors Pty Limited. Disclosure, use and copying in any form whatsoever, except as authorised by Trend® Windows & Doors in writing, are strictly prohibited. Patents and Design Registrations pending.

Size Range

Trend® Meranti Sliding Stacker Door

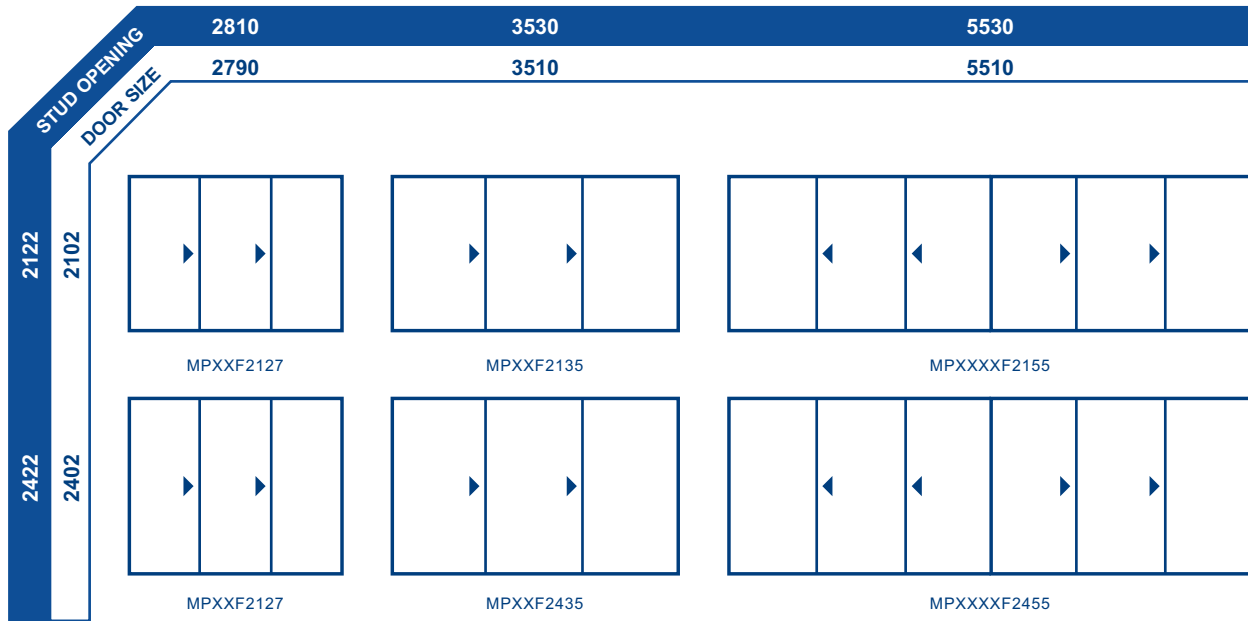

All windows and doors are designed to 700pa velocity and 150pa water rating. For higher ratings consult Trend® Windows & Doors

Please note that drawings are not to scale

Trend® Meranti Sliding Stacker Door | MP | Mk-4 | 1 Jul 2009

Confidentiality Notice: This document and the information it contains are copyright and confidential to Trend® Windows & Doors Pty Limited. Disclosure, use and copying in any form whatsoever, except as authorised by Trend® Windows & Doors in writing, are strictly prohibited. Patents and Design Registrations pending.

Ordering Details

Trend® Meranti Sliding Stacker Door

All windows are illustrated as viewed from outside. The first two numbers indicate approximate height. The last two numbers indicate approximate width.

The letters at the end of the code indicate type of unit and handing of the door, eg MPXXF2127, Meranti/Slider/Slider/Fixed - 2100mm x 2700mm.

L indicates door opening on the left hand side. R indicates door opening on right hand side. CR indicates chair rail. CL indicates colonial bars

For Federation bay layout place FED at the end of the code.

For Georgian Bar place /GB at end of code. MSP indicates Meranti Sliding Door.
Insect screens are also available

NOTE:

Trend® does not supply locking hardware on screen doors



Please note that drawings are not to scale

Trend® Meranti Sliding Stacker Door | MP | Mk-4 | 1 Jul 2009

Confidentiality Notice: This document and the information it contains are copyright and confidential to Trend® Windows & Doors Pty Limited. Disclosure, use and copying in any form whatsoever, except as authorised by Trend® Windows & Doors in writing, are strictly prohibited. Patents and Design Registrations pending.

Installation

Trend® Meranti Sliding Stacker Door | Building In Detail | **Brick Veneer - 230mm wall**

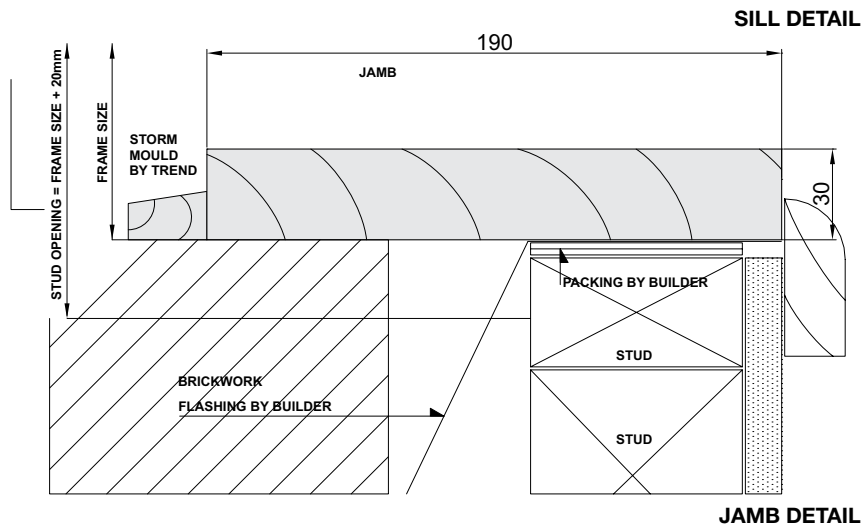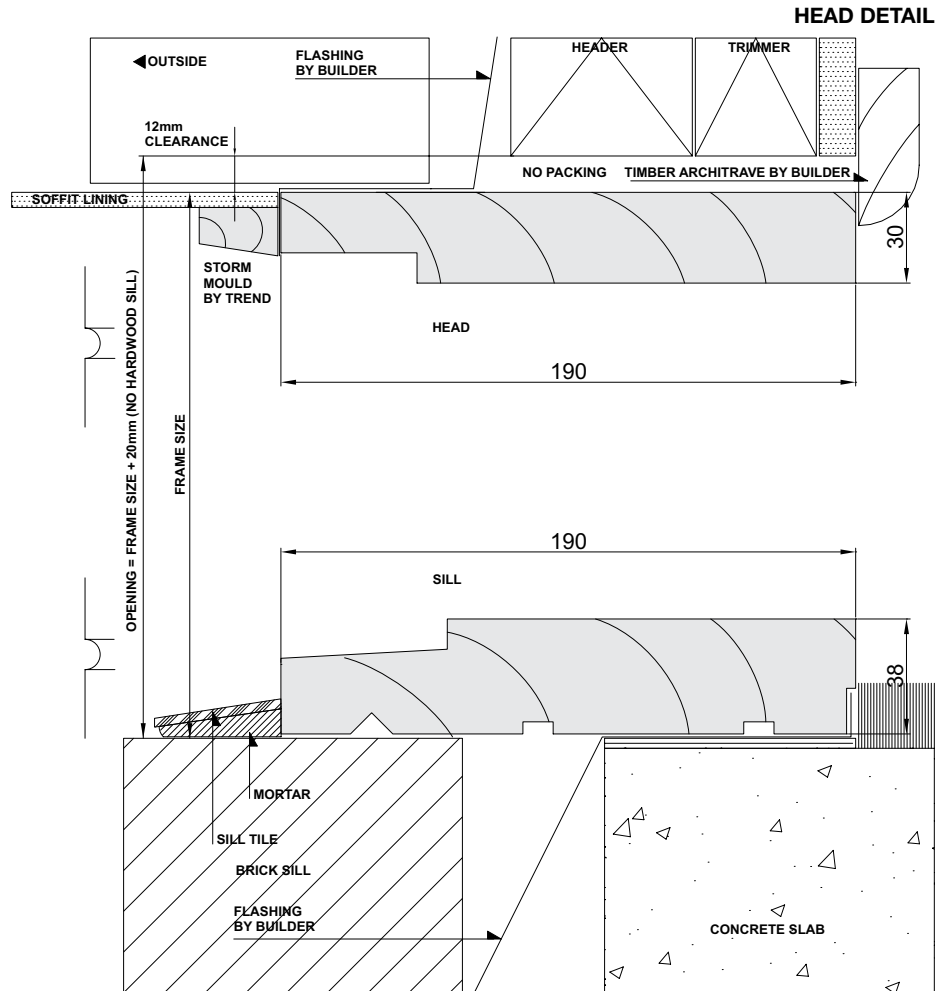


Please note that drawings are not to scale

Trend® Meranti Sliding Stacker Door | MP | Mk-4 | 1 Jul 2009

Confidentiality Notice: This document and the information it contains are copyright and confidential to Trend® Windows & Doors Pty Limited. Disclosure, use and copying in any form whatsoever, except as authorised by Trend® Windows & Doors in writing, are strictly prohibited. Patents and Design Registrations pending.

Installation

Trend® Meranti Sliding Stacker Door | Building In Detail | **Double Brick - 280mm wall**

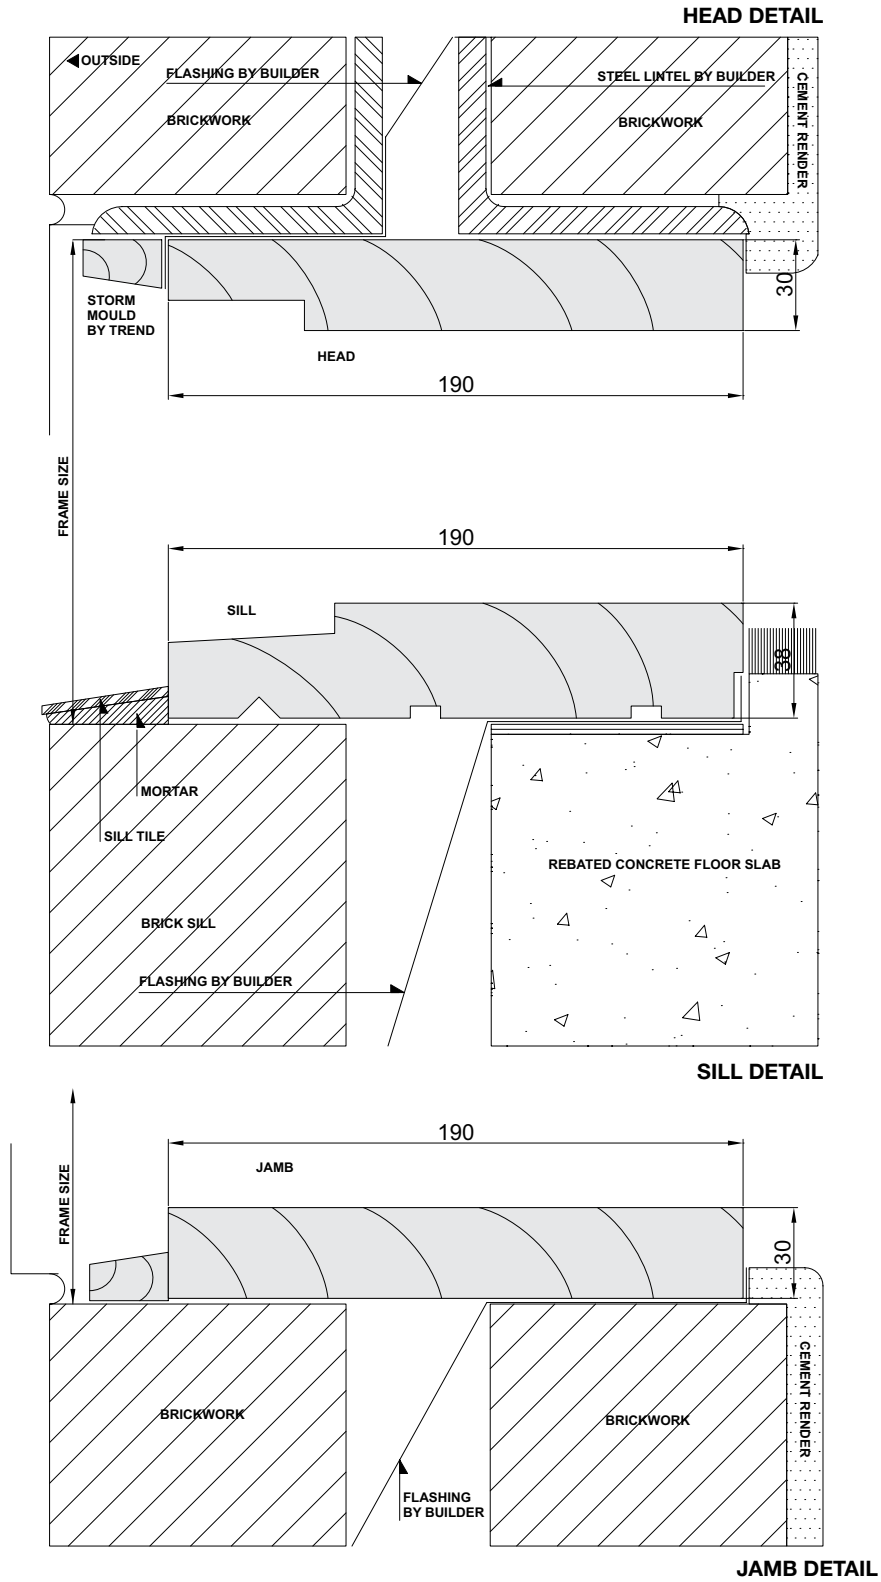


Please note that drawings are not to scale

Trend® Meranti Sliding Stacker Door | MP | Mk-4 | 1 Jul 2009

Confidentiality Notice: This document and the information it contains are copyright and confidential to Trend® Windows & Doors Pty Limited. Disclosure, use and copying in any form whatsoever, except as authorised by Trend® Windows & Doors in writing, are strictly prohibited. Patents and Design Registrations pending.

Installation

Trend® Meranti Sliding Stacker Door | Building In Detail | Aluminium Cladding on Studs

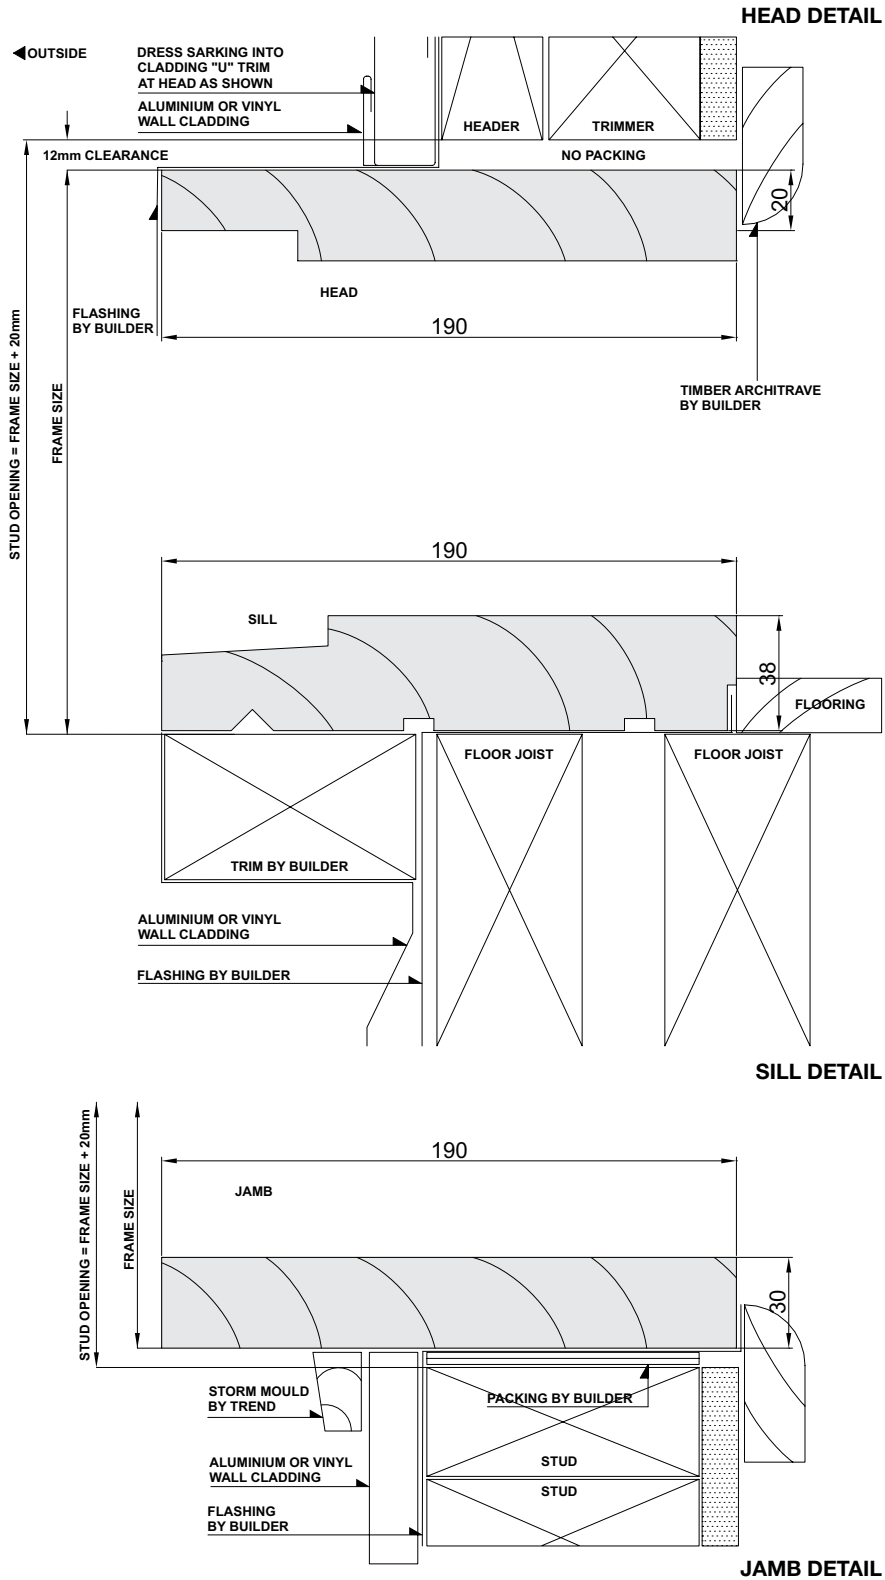


Please note that drawings are not to scale

Trend® Meranti Sliding Stacker Door | MP | Mk-4 | 1 Jul 2009

Confidentiality Notice: This document and the information it contains are copyright and confidential to Trend® Windows & Doors Pty Limited. Disclosure, use and copying in any form whatsoever, except as authorised by Trend® Windows & Doors in writing, are strictly prohibited. Patents and Design Registrations pending.

Cross Sectional Views

Trend® Meranti Sliding Stacker Door | **Three Lite (XXF)**

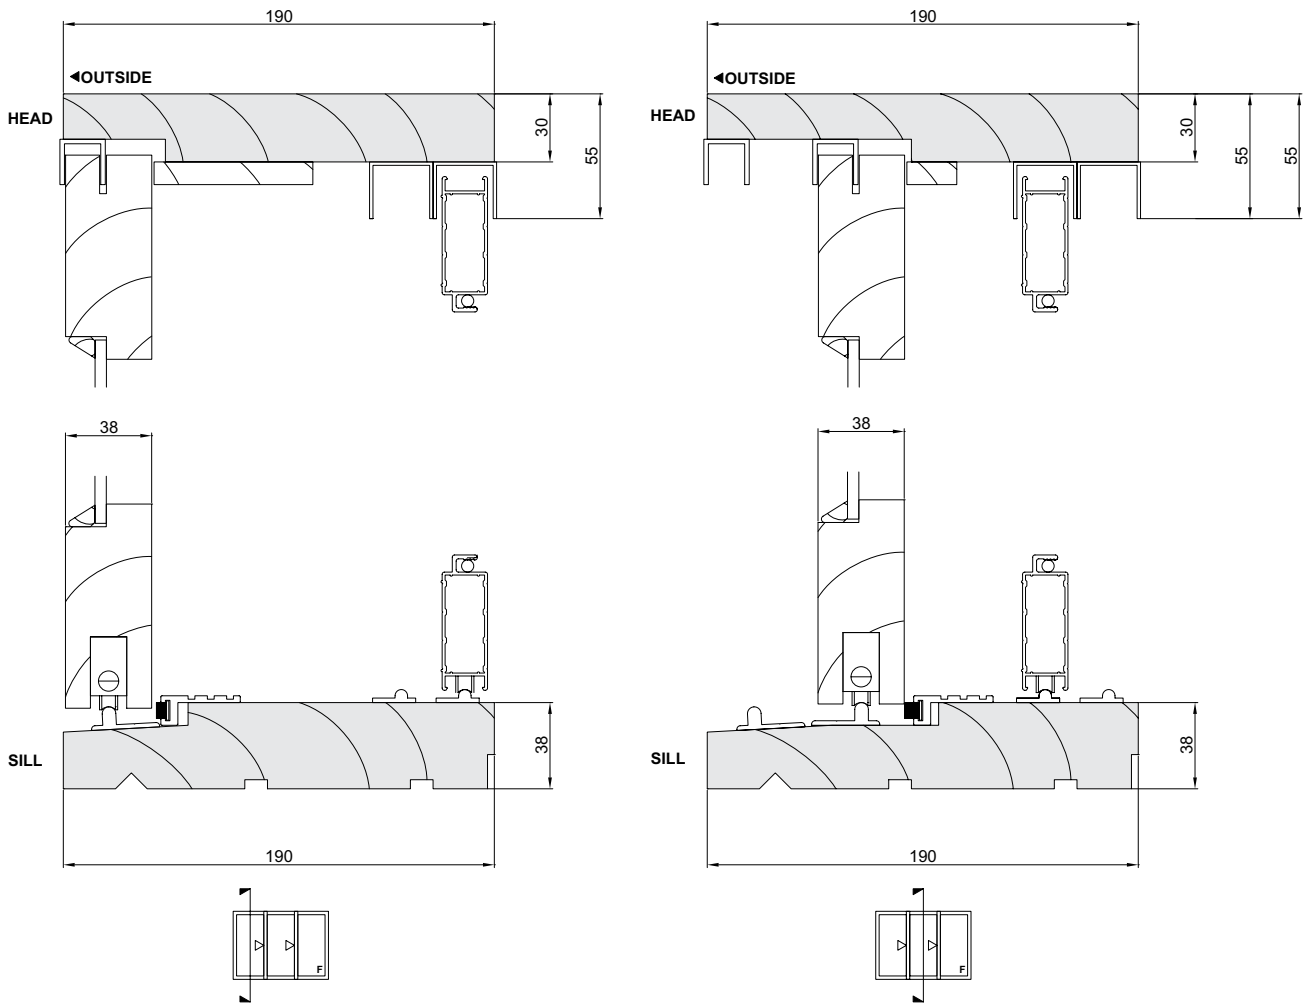


Please note that drawings are not to scale

Trend® Meranti Sliding Stacker Door | MP | Mk-4 | 1 Jul 2009

Confidentiality Notice: This document and the information it contains are copyright and confidential to Trend® Windows & Doors Pty Limited. Disclosure, use and copying in any form whatsoever, except as authorised by Trend® Windows & Doors in writing, are strictly prohibited. Patents and Design Registrations pending.

Cross Sectional Views

Trend® Meranti Sliding Stacker Door | **Three Lite (XXF)**

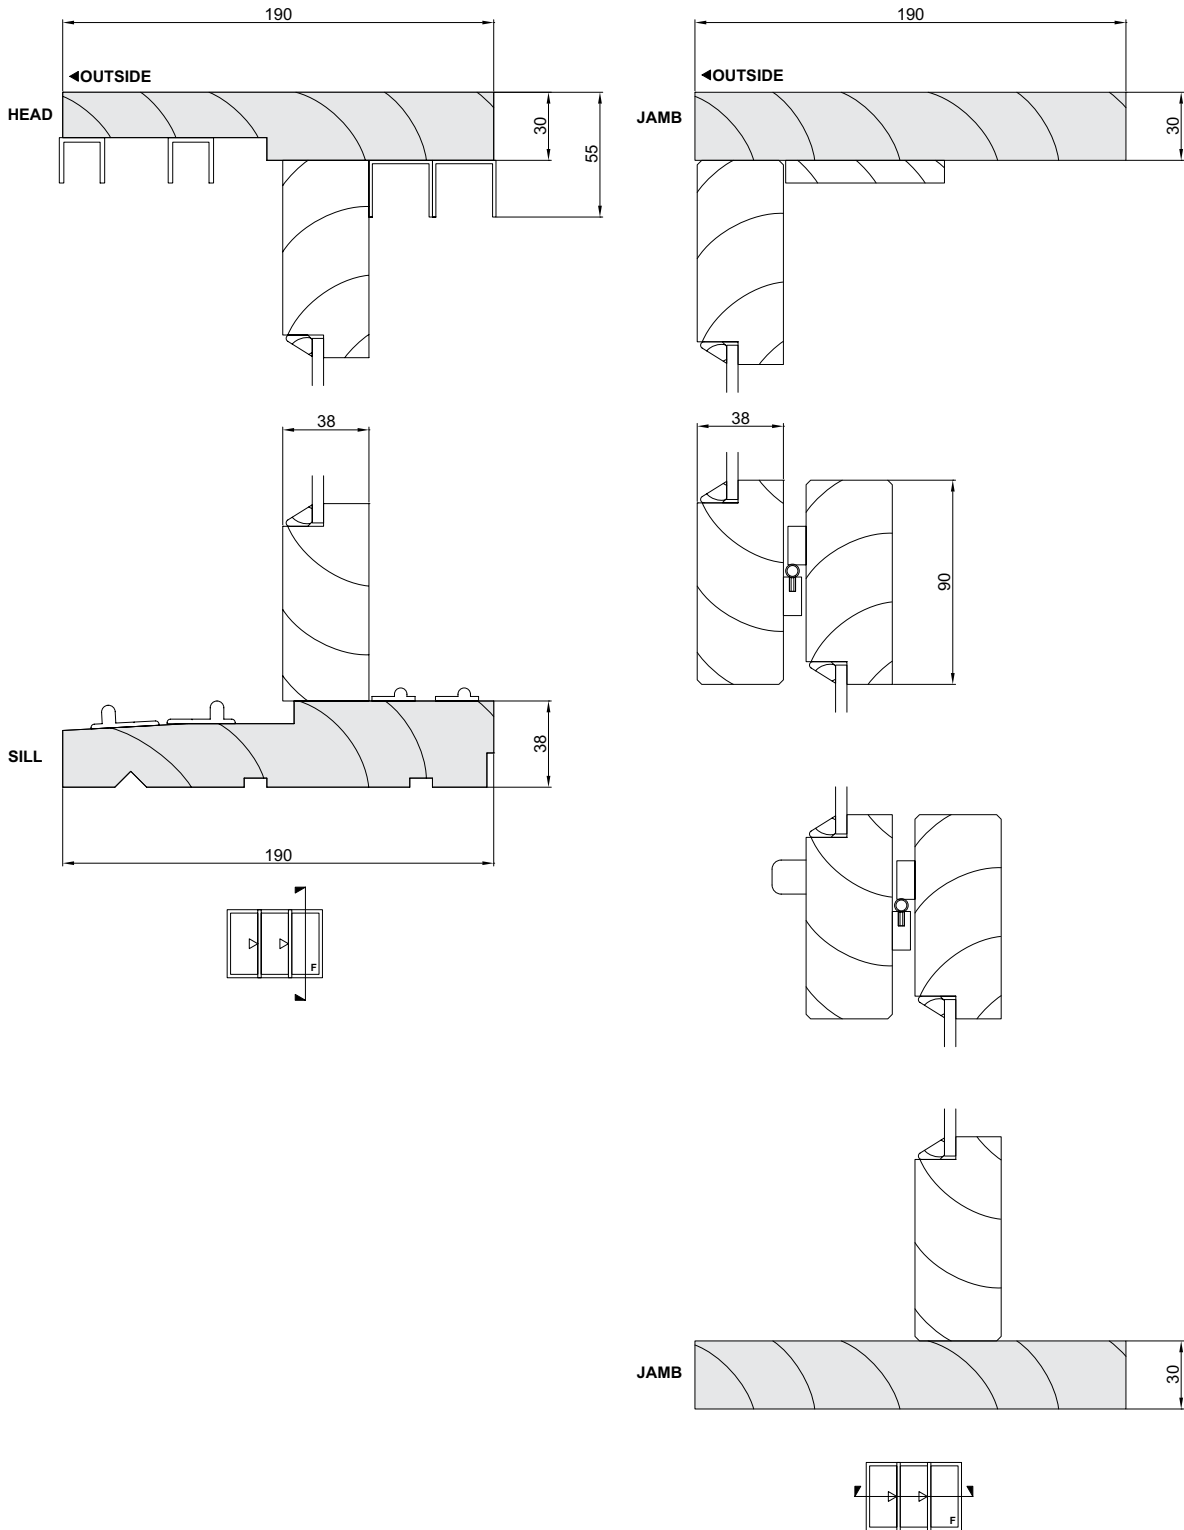

Please note that drawings are not to scale

Trend® Meranti Sliding Stacker Door | MP | Mk-4 | 1 Jul 2009

Confidentiality Notice: This document and the information it contains are copyright and confidential to Trend® Windows & Doors Pty Limited. Disclosure, use and copying in any form whatsoever, except as authorised by Trend® Windows & Doors in writing, are strictly prohibited. Patents and Design Registrations pending.