


BOTANICA

FIXED

SINGLE LITE (F)

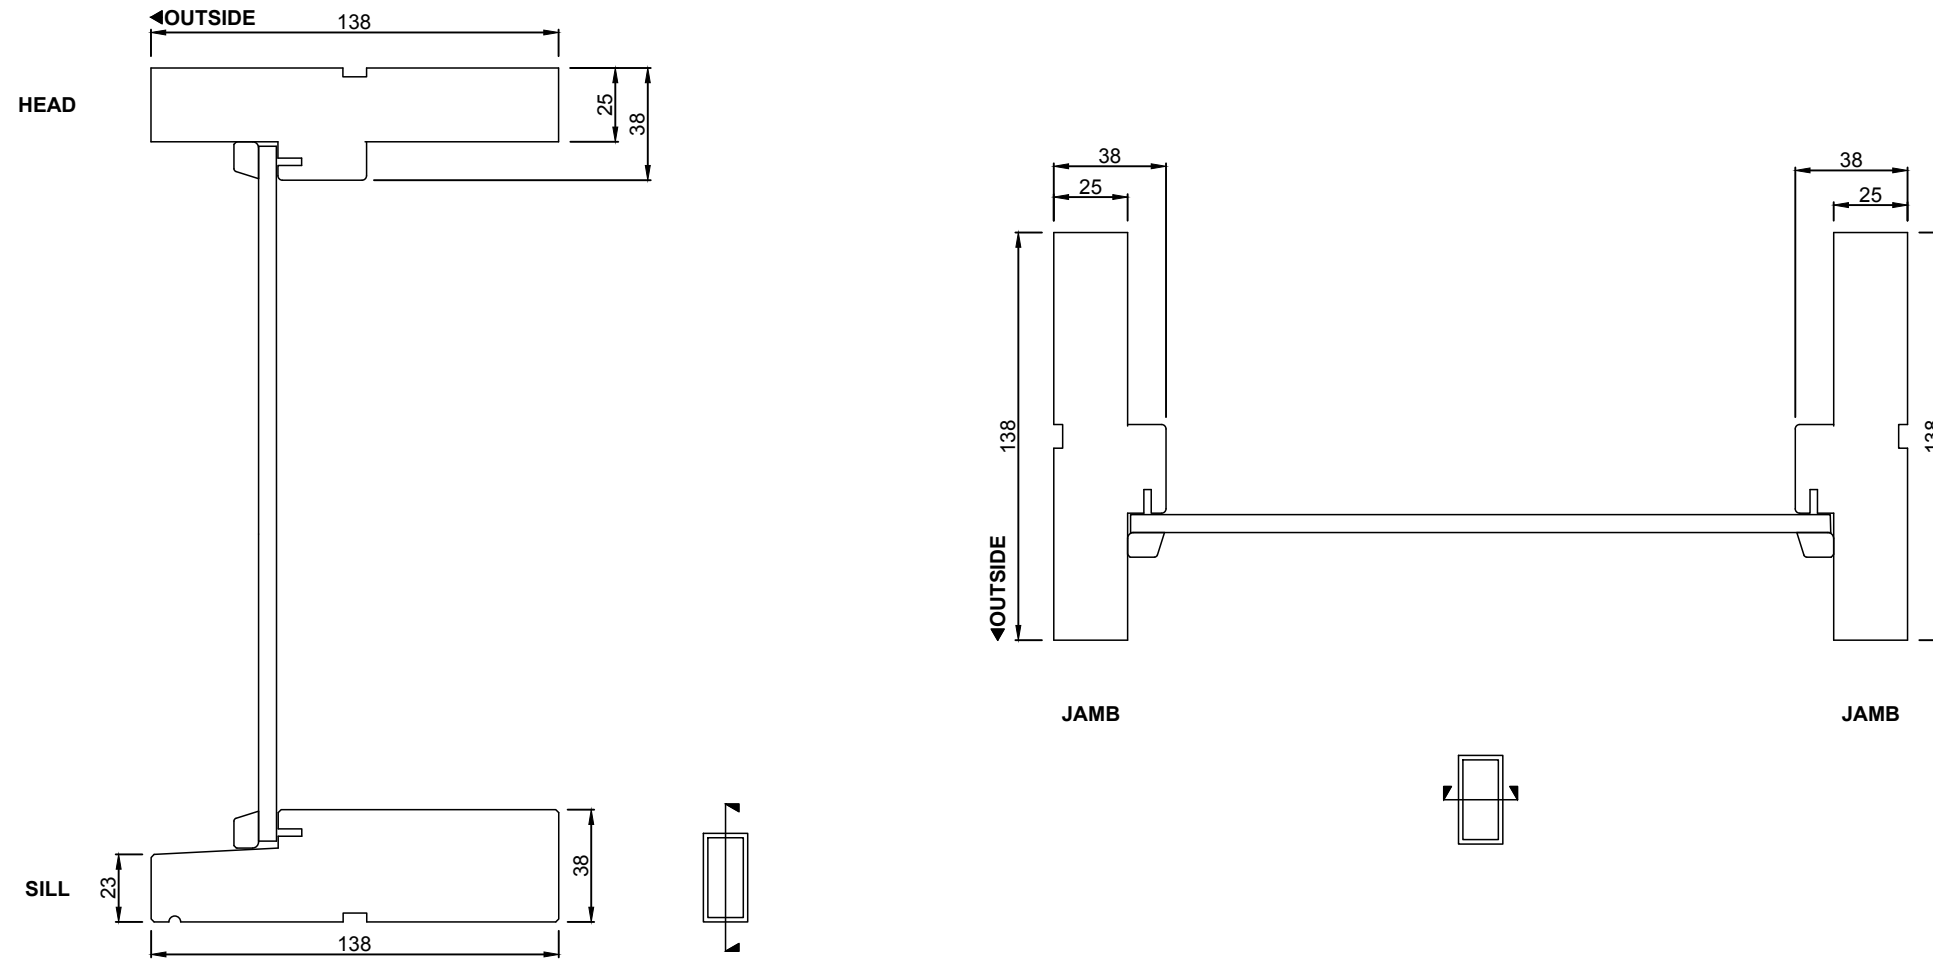

Notice
 This drawing is confidential. This drawing and its copyright are the property of or to Trend Windows & Doors and must not be used, disclosed or reproduced in any form whatsoever except as authorised in writing.
 This drawing must be returned with quotation and/or completion of job as applicable

Drawing Notice
 These are only a generic building in details to assist in the construction and installation of Trend Windows and Doors; please contact us for further information or enquiries.

Issue
 A

Modification
 FIRST ISSUE

Date
 FEB 18

Date
 08 02 2018

Revision

A

Drawn


P.G.



RANGE
BOTANICA

PRODUCT
FIXED

CONFIGURATION
MULTI LITE (FF / FF)

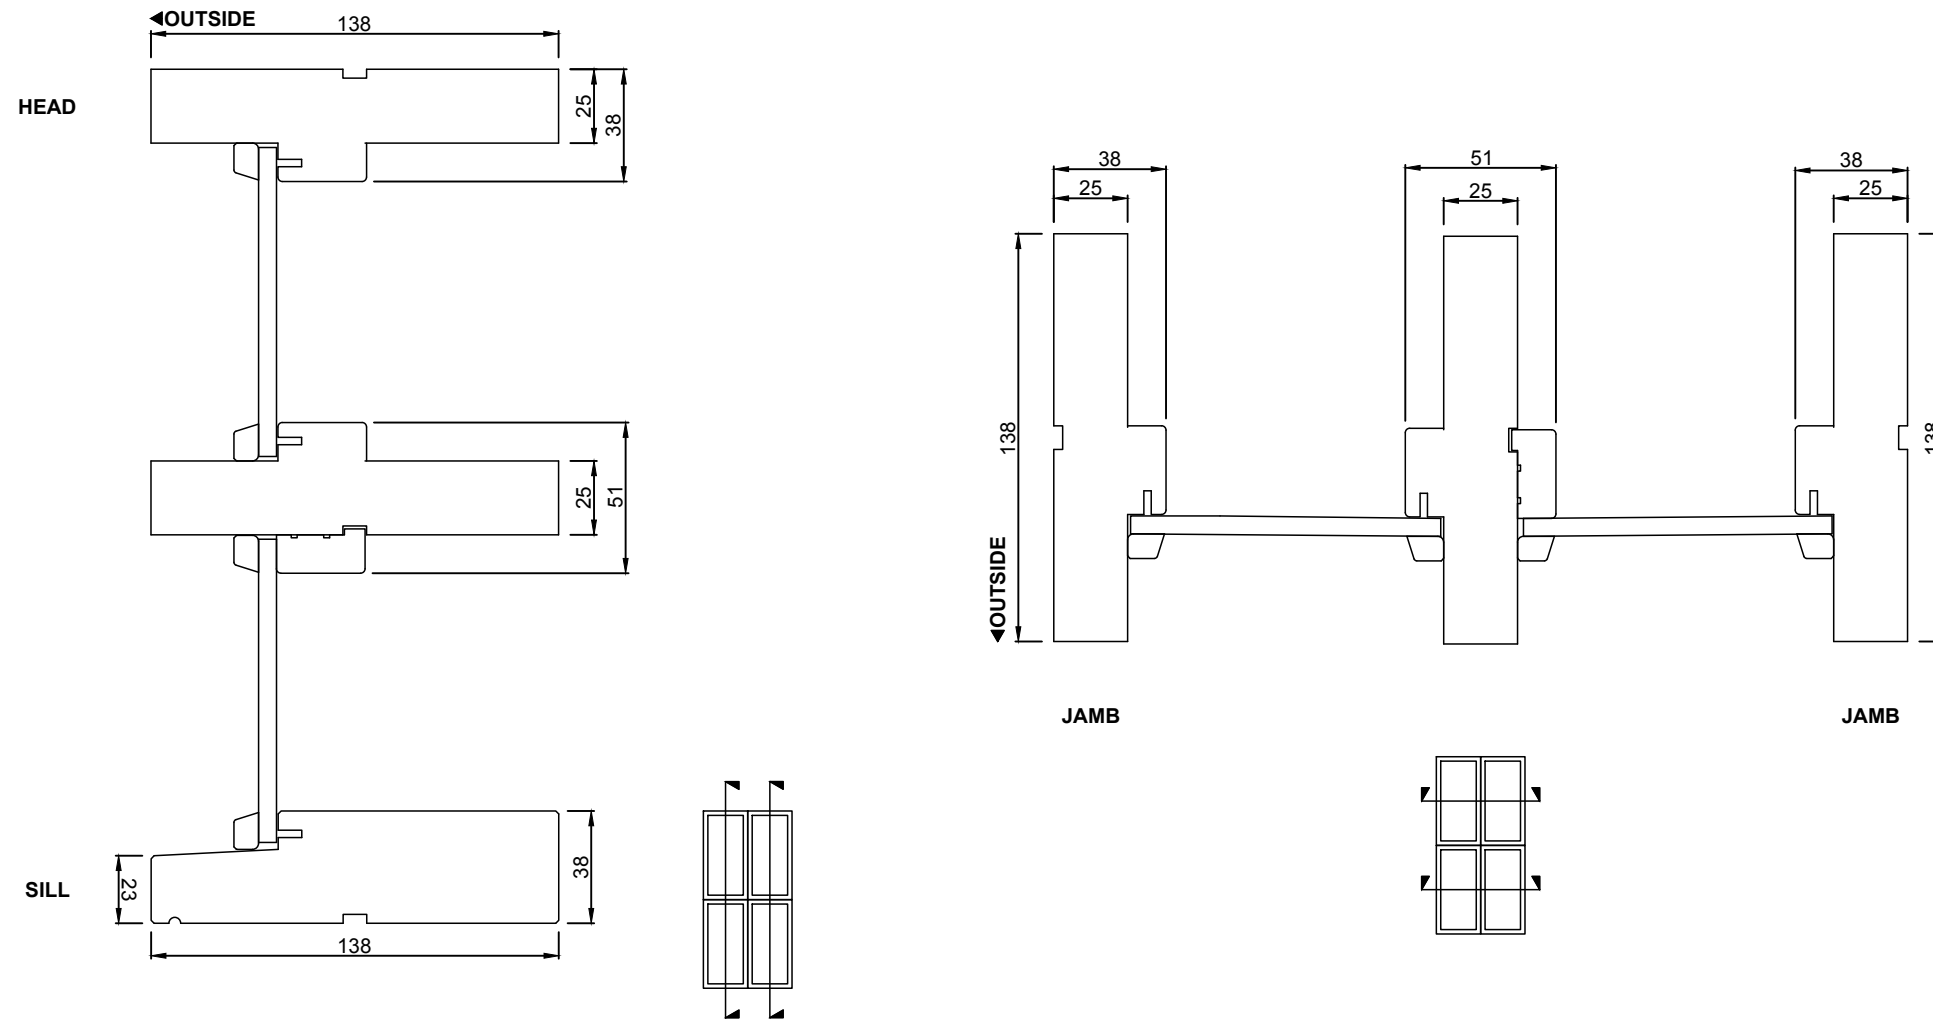

Notice

This drawing is confidential. This drawing and its copyright are the property of or to Trend Windows & Doors and must not be used, disclosed or reproduced in any form whatsoever except as authorised in writing.

This drawing must be returned with quotation and/or completion of job as applicable

Drawing Notice

These are only a generic building in details to assist in the construction and installation of Trend Windows and Doors; please contact us for further information or enquiries.

Issue

A

Modification

FIRST ISSUE

Date

FEB 18

Date

08 02 2018

Revision

A

Drawn




P.G.



RANGE
BOTANICA

PRODUCT
FIXED

CONFIGURATION
LOUVER INSERT

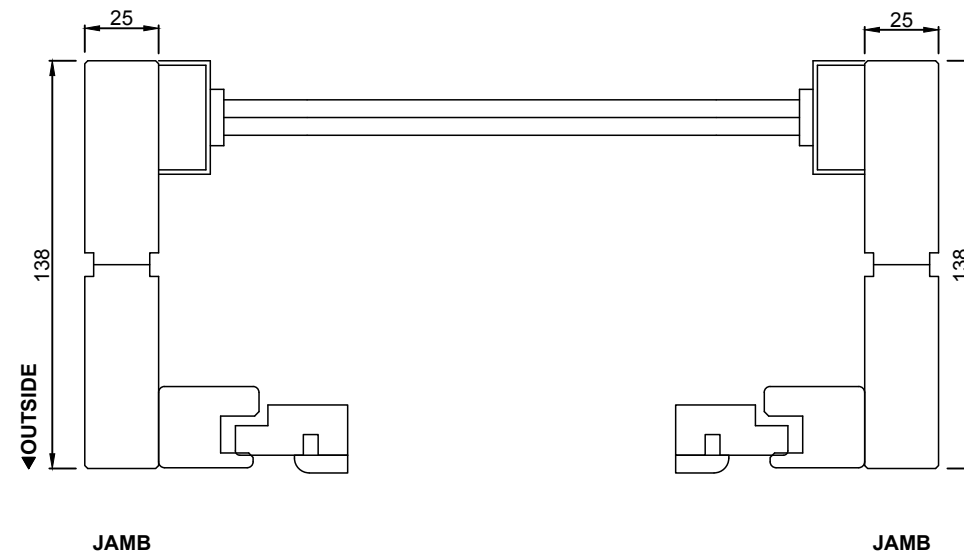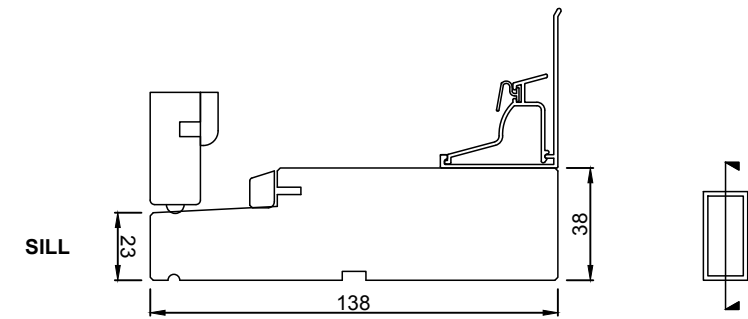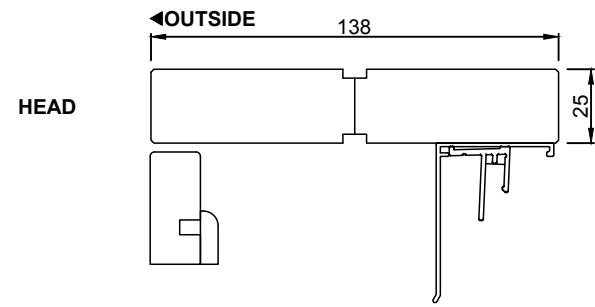

Notice

This drawing is confidential. This drawing and its copyright are the property of or to Trend Windows & Doors and must not be used, disclosed or reproduced in any form whatsoever except as authorised in writing.

This drawing must be returned with quotation and/or completion of job as applicable

Drawing Notice

These are only a generic building in details to assist in the construction and installation of Trend Windows and Doors; please contact us for further information or enquiries.

Issue

A

Modification

FIRST ISSUE

Date

FEB 18

Date

08 02 2018

Revision

A

Drawn


P.G.



RANGE
BOTANICA

PRODUCT
FIXED

CONFIGURATION
ANEETA INSERT

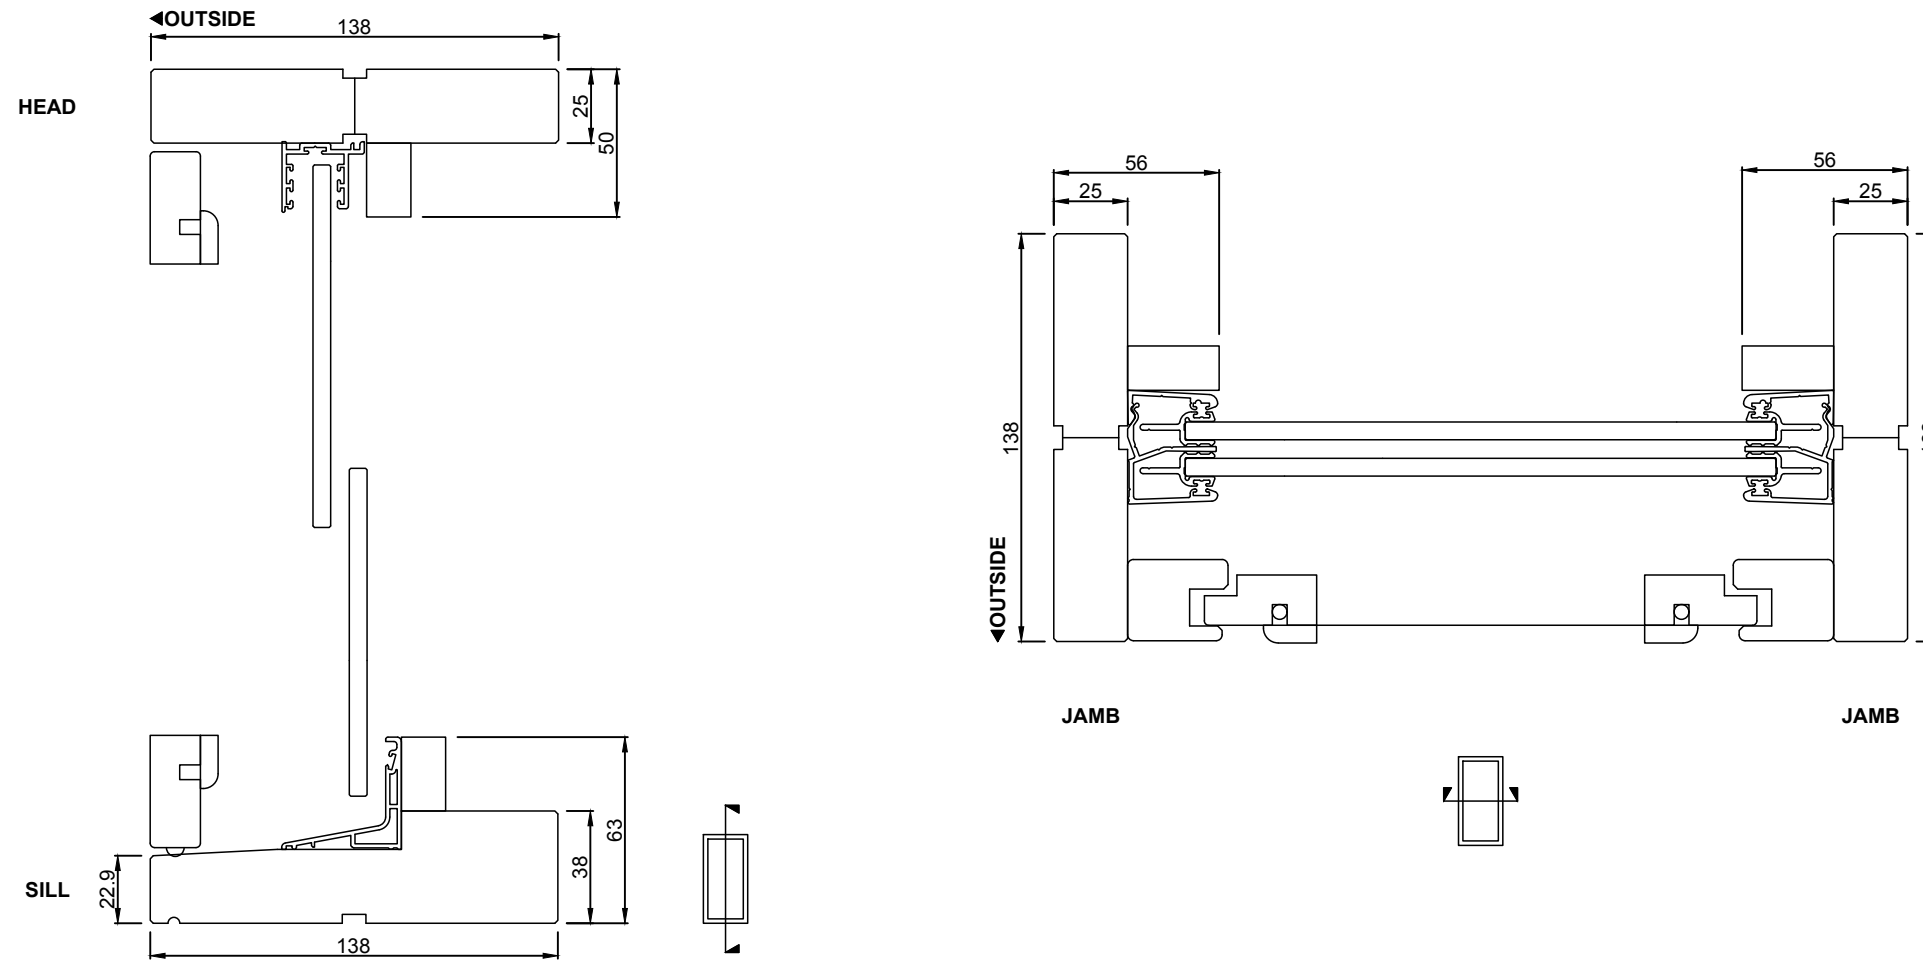

Notice

This drawing is confidential. This drawing and its copyright are the property of or to Trend Windows & Doors and must not be used, disclosed or reproduced in any form whatsoever except as authorised in writing.

This drawing must be returned with quotation and/or completion of job as applicable

Drawing Notice

These are only a generic building in details to assist in the construction and installation of Trend Windows and Doors; please contact us for further information or enquiries.

Issue

A

Modification

FIRST ISSUE

Date

FEB 18

Date

08 02 2018

Revision

A

Drawn


P.G.



RANGE
BOTANICA

PRODUCT
FIXED

CONFIGURATION
BUILDING IN DETAIL - BRICK VENEER

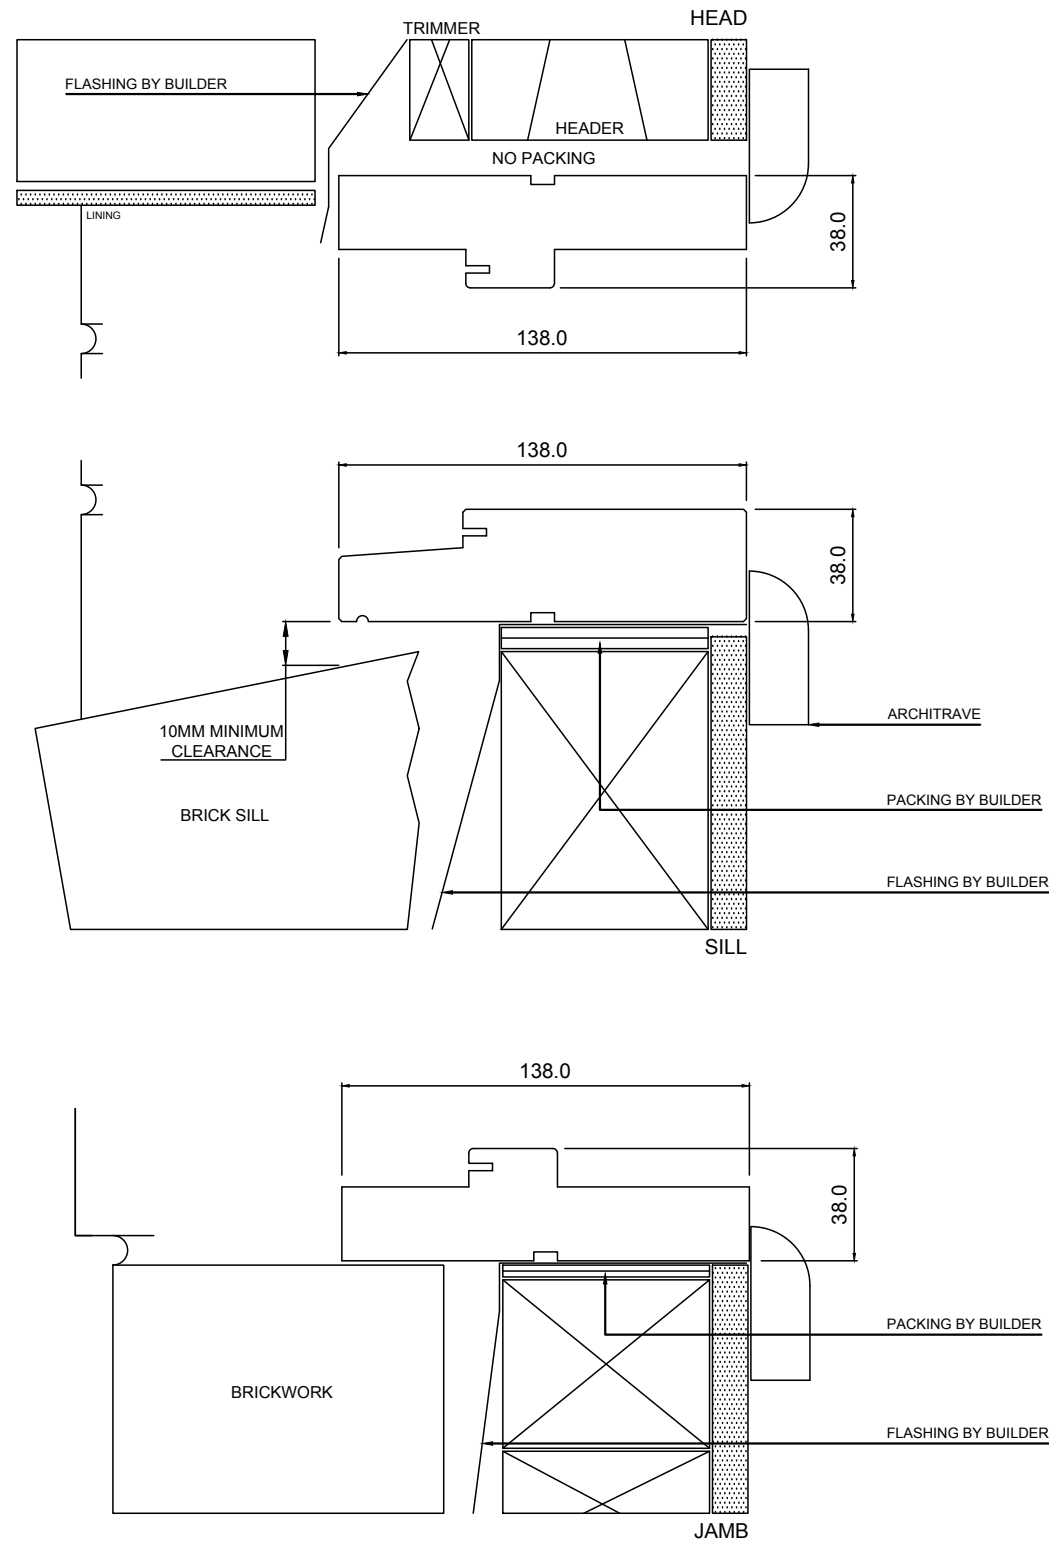

Notice
This drawing is confidential. This drawing and its copyright are the property of or to Trend Windows & Doors and must not be used, disclosed or reproduced in any form whatsoever except as authorised in writing.

This drawing must be returned with quotation and/or completion of job as applicable

Drawing Notice
These are only a generic building in details to assist in the construction and installation of Trend Windows and Doors; please contact us for further information or enquiries.

Issue
A

Modification
FIRST ISSUE

Date
APR 18


Date
26 04 2018
Revision
A
Drawn
J.L



RANGE
BOTANICA

PRODUCT
FIXED

CONFIGURATION
BUILDING IN DETAIL - DOUBLE BRICK

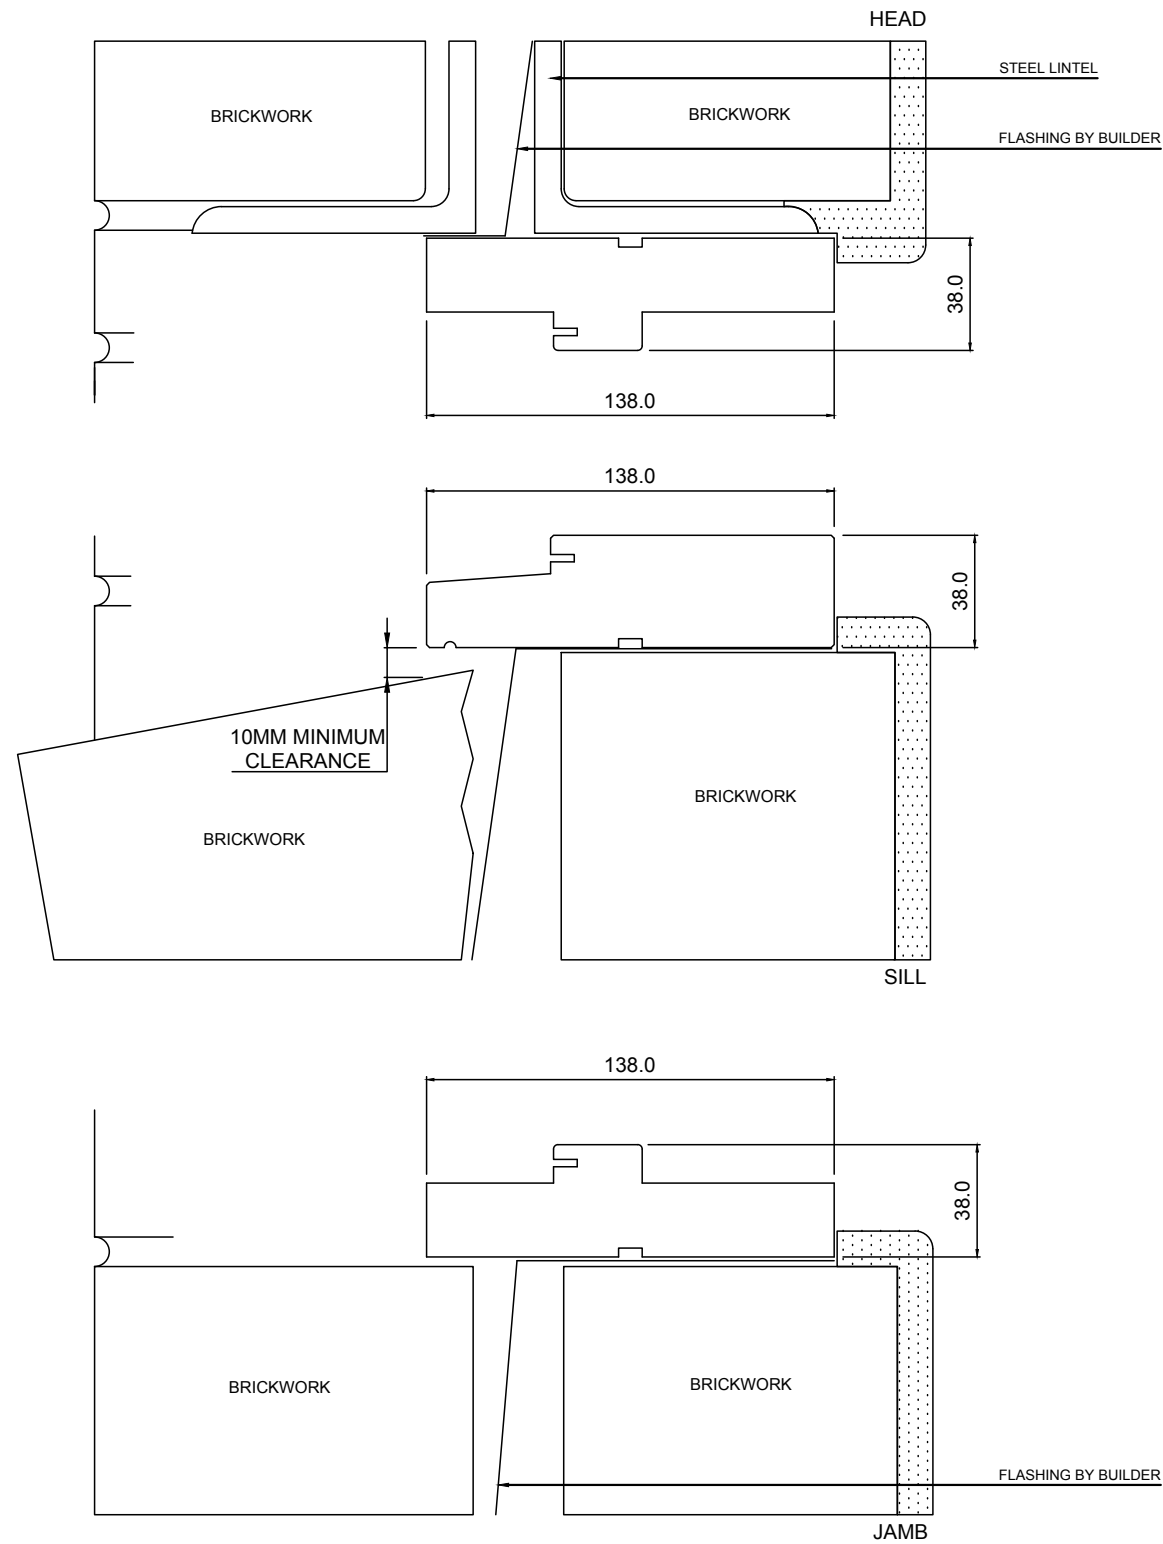

Notice
This drawing is confidential. This drawing and its copyright are the property of or to Trend Windows & Doors and must not be used, disclosed or reproduced in any form whatsoever except as authorised in writing.
This drawing must be returned with quotation and/or completion of job as applicable

Drawing Notice
These are only a generic building in details to assist in the construction and installation of Trend Windows and Doors; please contact us for further information or enquiries.

Issue
A

Modification
FIRST ISSUE

Date
APR 18

Date
26 04 2018

Revision

A

Drawn




J.L



RANGE
BOTANICA

PRODUCT
FIXED

CONFIGURATION
BUILDING IN DETAIL - CLADDING

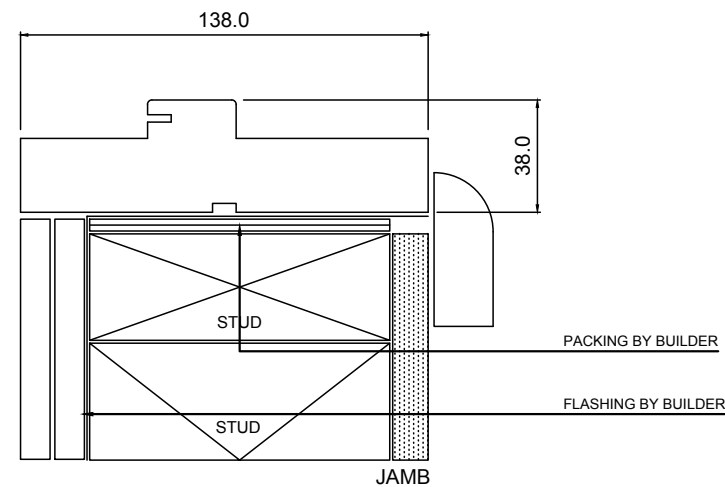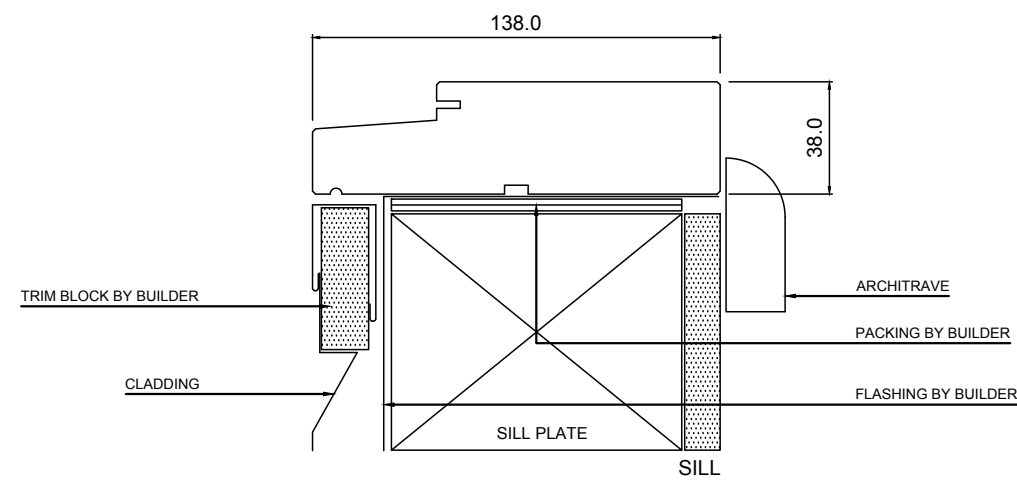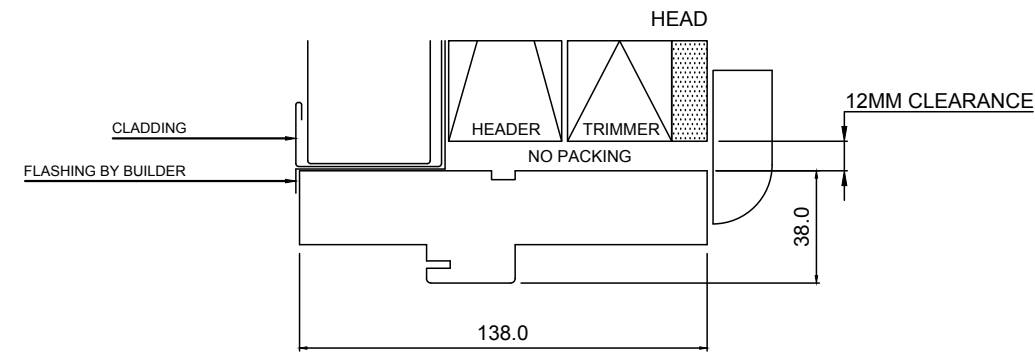

Notice

This drawing is confidential. This drawing and its copyright are the property of or to Trend Windows & Doors and must not be used, disclosed or reproduced in any form whatsoever except as authorised in writing.

This drawing must be returned with quotation and/or completion of job as applicable

Drawing Notice

These are only a generic building in details to assist in the construction and installation of Trend Windows and Doors; please contact us for further information or enquiries.

Issue

A

Modification

FIRST ISSUE

Date

APR 18

Date

26 04 2018

Revision

A

Drawn

J.L

