
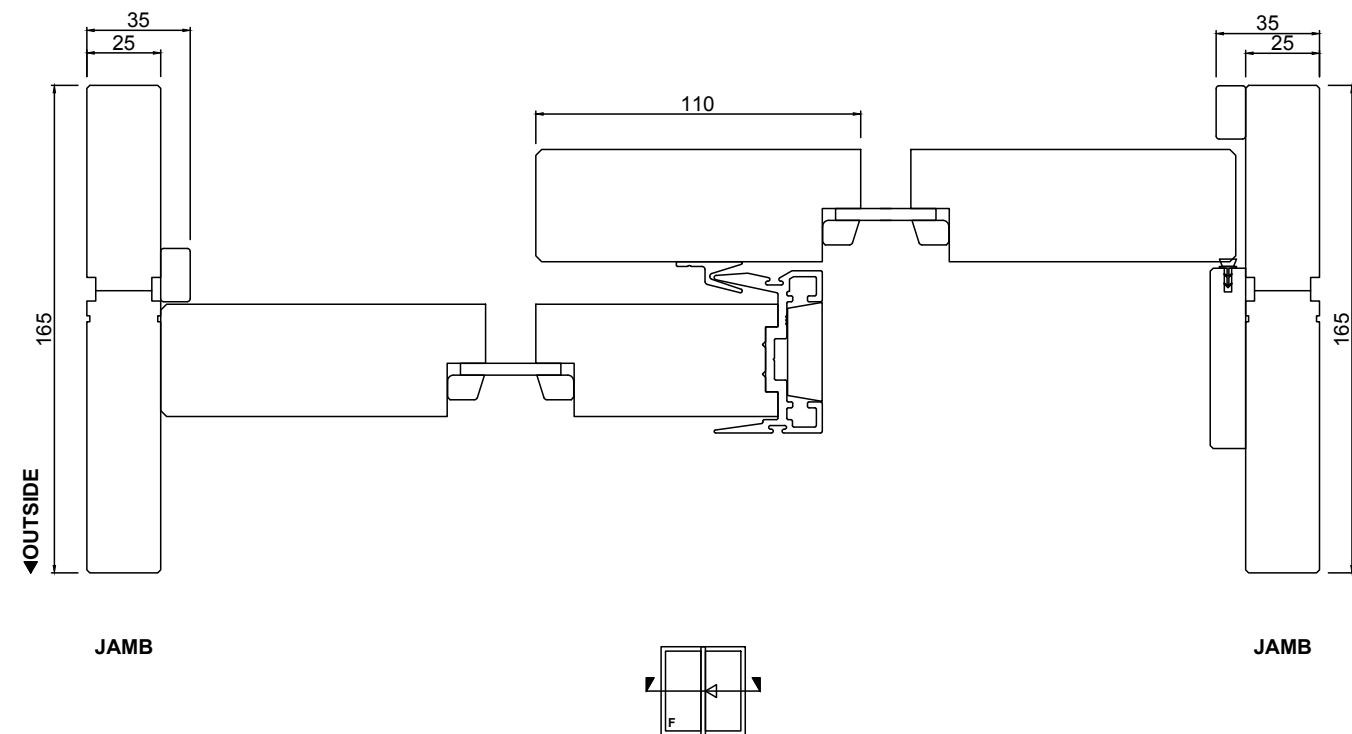


RANGE
BOTANICA

PRODUCT
SLIDING DOOR

CONFIGURATION
2 LITE

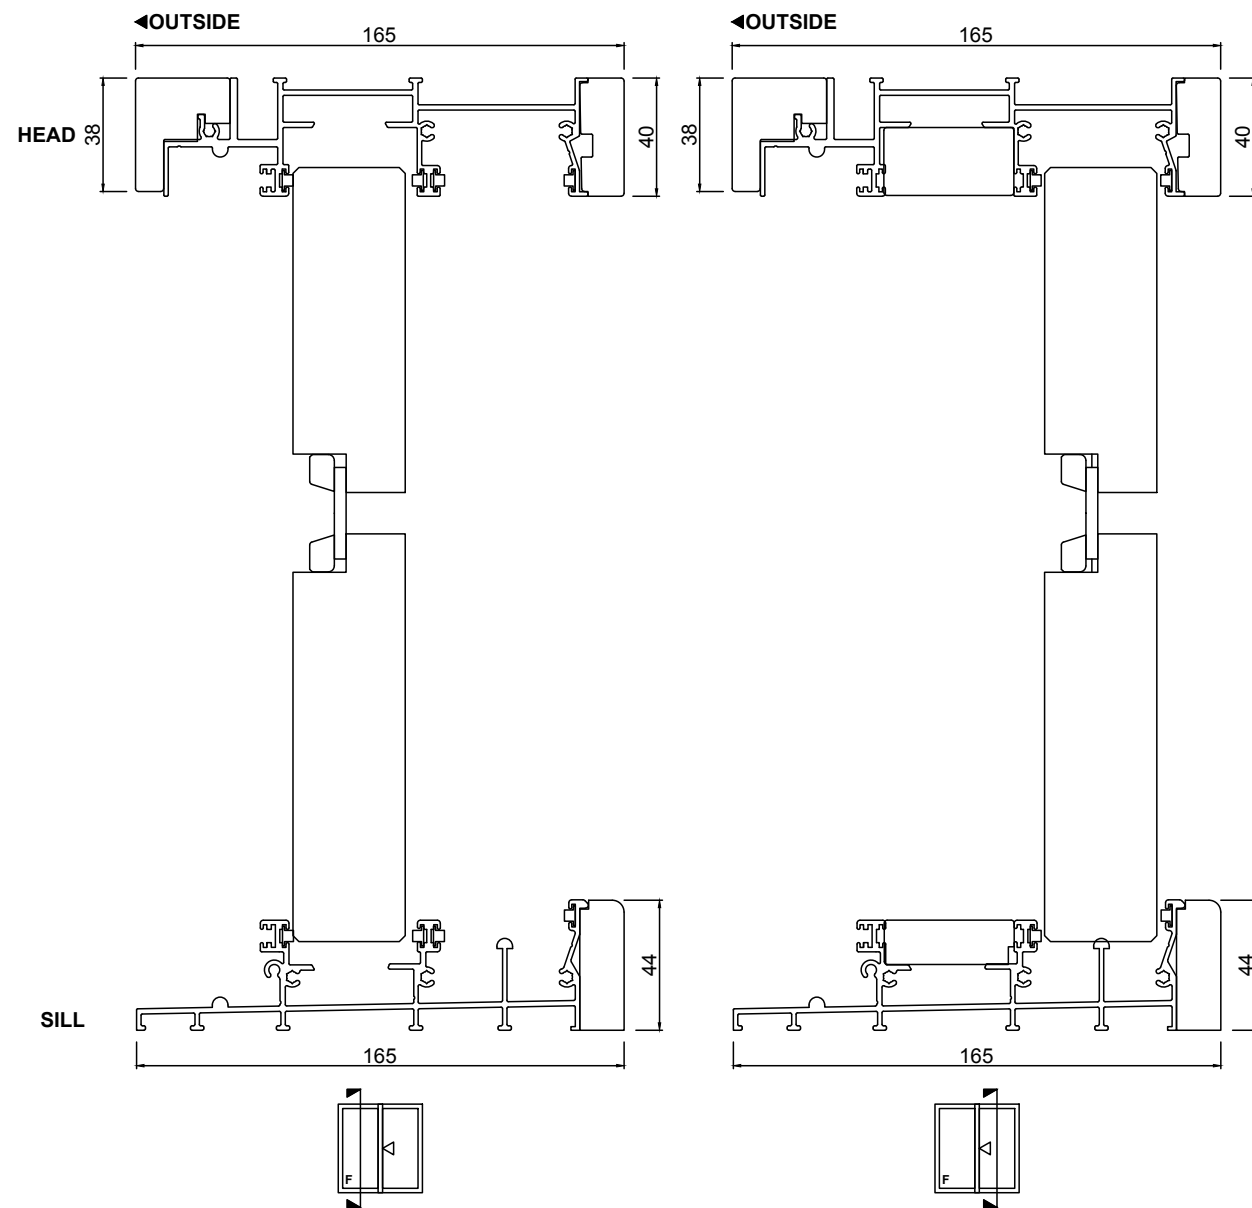

Notice
This drawing is confidential. This drawing and its copyright are the property of or to Trend Windows & Doors and must not be used, disclosed or reproduced in any form whatsoever except as authorised in writing.

This drawing must be returned with quotation and/or completion of job as applicable

Drawing Notice
These are only a generic building in details to assist in the construction and installation of Trend Windows and Doors; please contact us for further information or enquiries.

Issue
A
Modification
FIRST ISSUE

Date
FEB 18
Date
12 02 2018



Revision
A
Drawn
P.G.



RANGE
BOTANICA

PRODUCT
SLIDING DOOR

CONFIGURATION
3 LITE

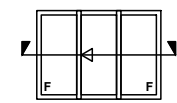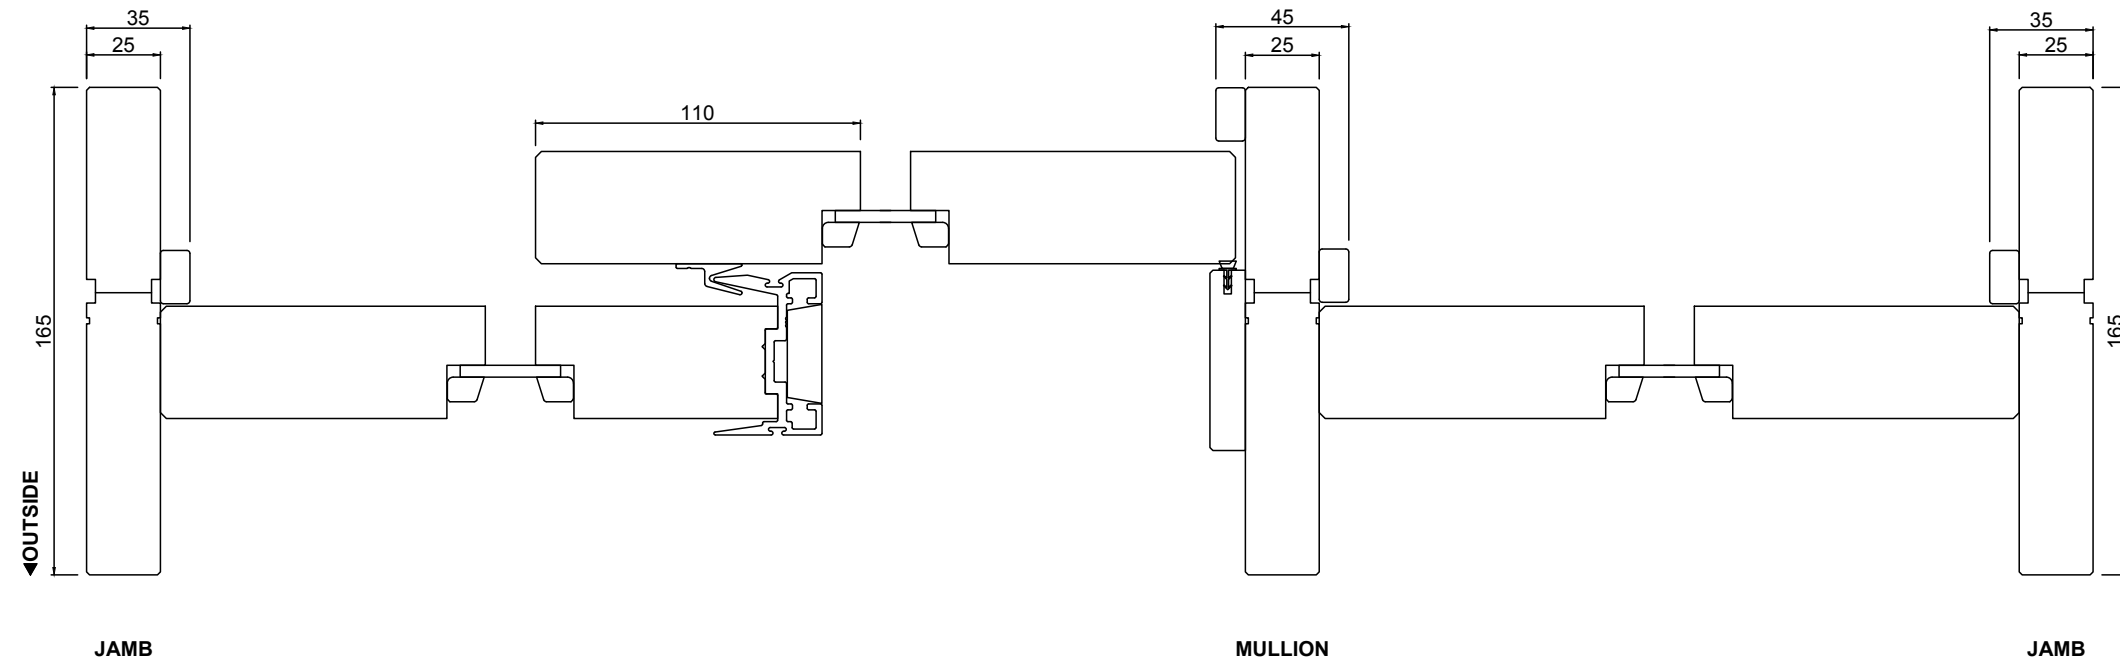


<p>Notice</p> <p>This drawing is confidential. This drawing and its copyright are the property of or to Trend Windows & Doors and must not be used, disclosed or reproduced in any form whatsoever except as authorised in writing.</p> <p>This drawing must be returned with quotation and/or completion of job as applicable</p>	<p>Drawing Notice</p> <p>These are only a generic building in details to assist in the construction and installation of Trend Windows and Doors; please contact us for further information or enquiries.</p>	<p>Issue</p> <p>A</p>	<p>Modification</p> <p>FIRST ISSUE</p>	<p>Date</p> <p>FEB 18</p>	<p>Date</p> <p>12 02 2018</p>	
					<p>Revision</p>	
					<p>A</p>	
					<p>Drawn</p>	
					<p>P.G.</p>	

RANGE
BOTANICA

PRODUCT
SLIDING DOOR

CONFIGURATION
4 LITE

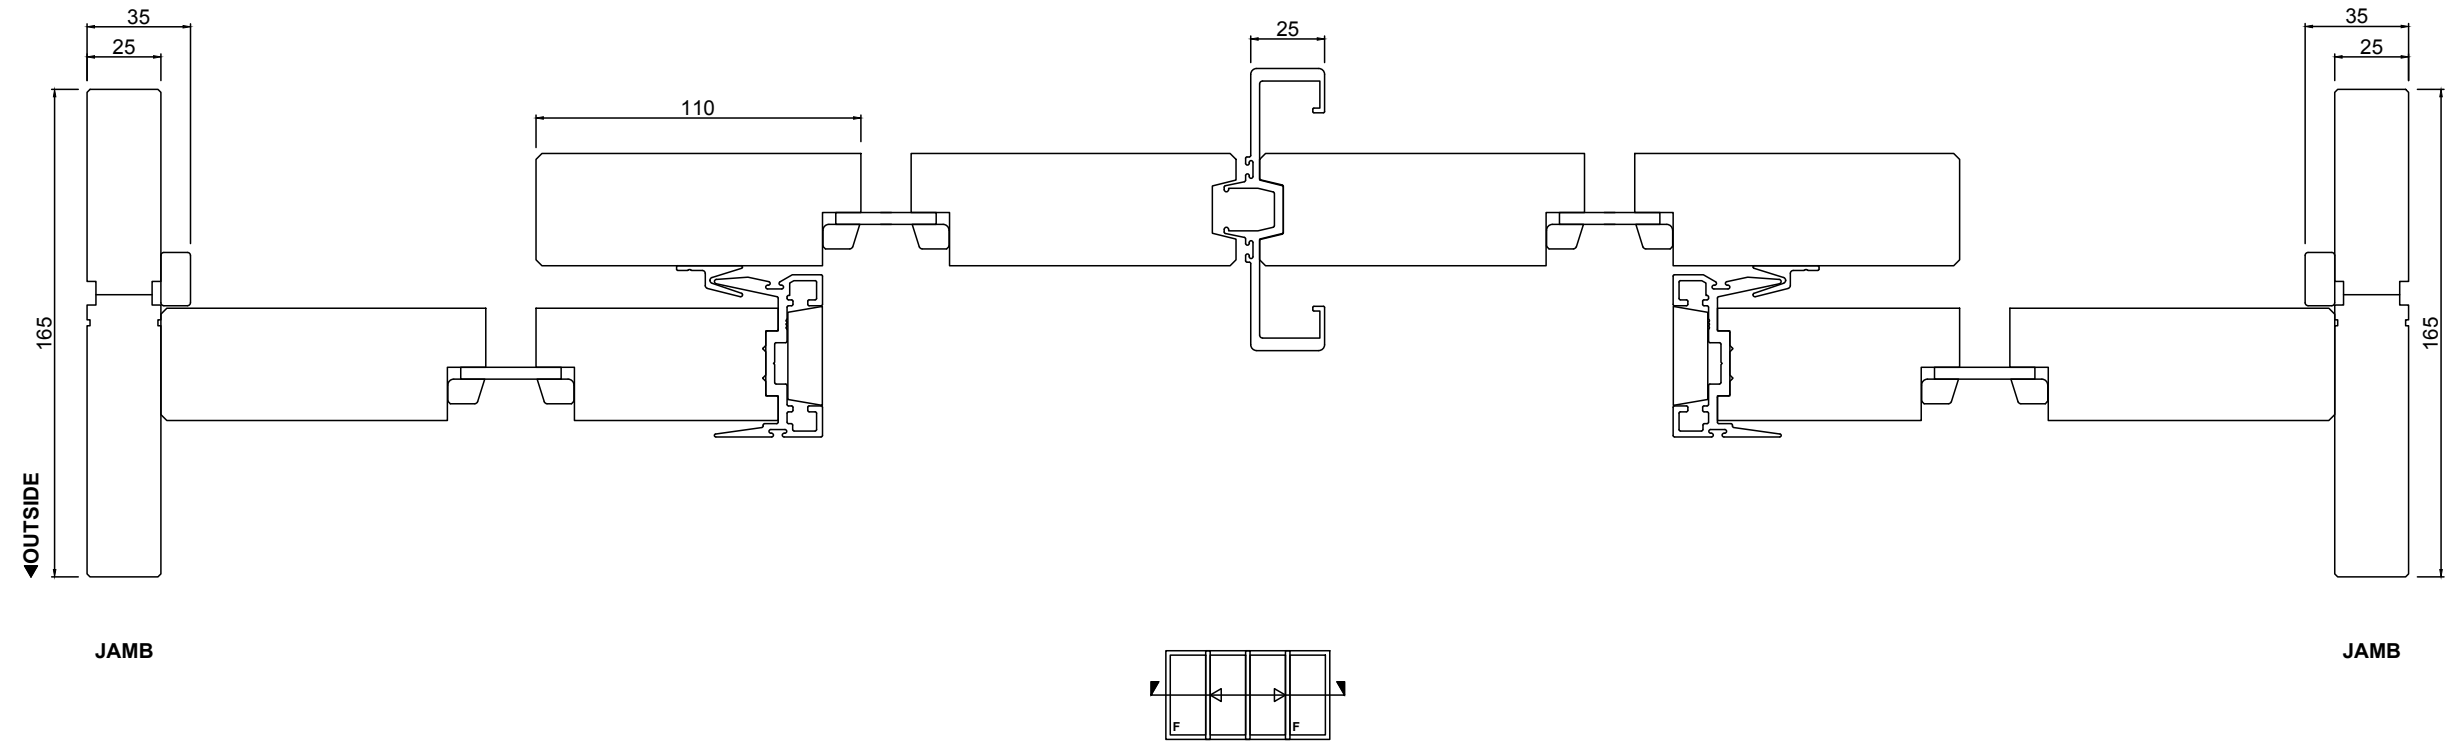


Notice	Drawing Notice	Issue	Modification	Date	Date
<p>This drawing is confidential. This drawing and its copyright are the property of or to Trend Windows & Doors and must not be used, disclosed or reproduced in any form whatsoever except as authorised in writing.</p> <p>This drawing must be returned with quotation and/or completion of job as applicable</p>	<p>These are only a generic building in details to assist in the construction and installation of Trend Windows and Doors; please contact us for further information or enquiries.</p>	A	FIRST ISSUE	FEB 18	12 02 2018
					Revision
					A
					Drawn
					P.G.



RANGE
BOTANICA

PRODUCT
SLIDING DOOR

CONFIGURATION
BUILDING IN DETAIL - BRICK VENEER



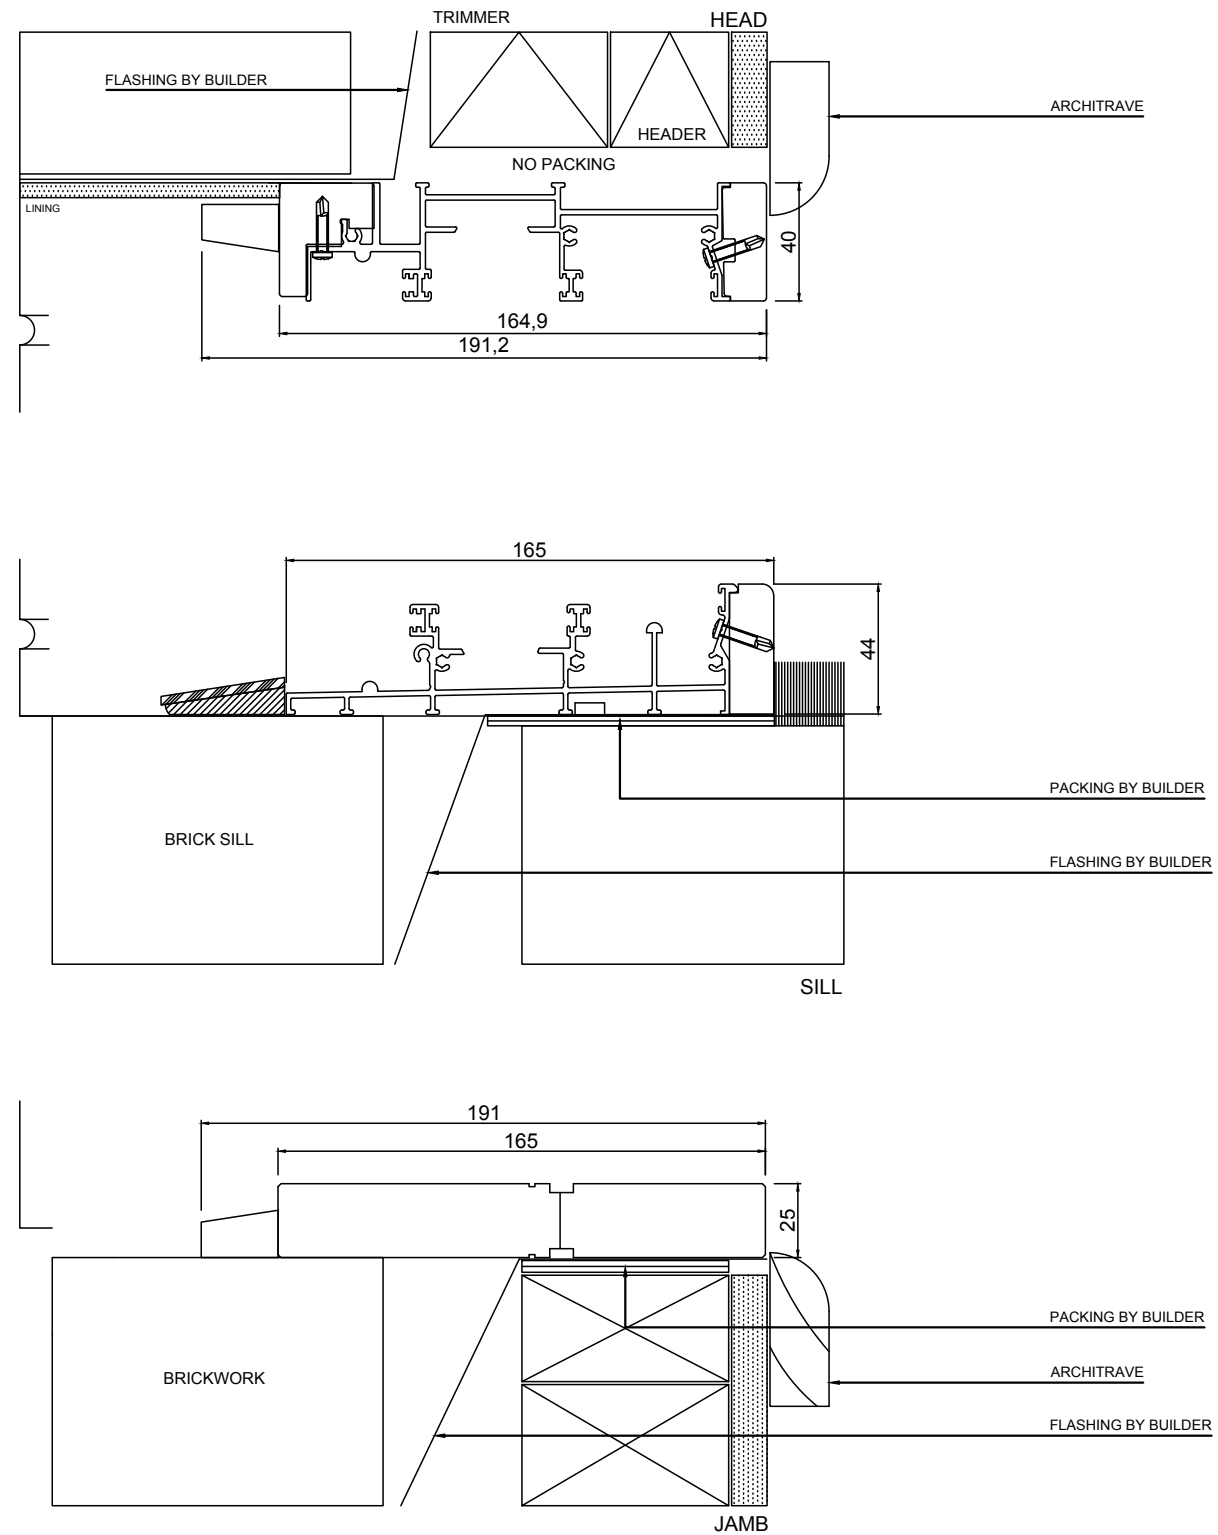


<p>Notice</p> <p>This drawing is confidential. This drawing and its copyright are the property of or to Trend Windows & Doors and must not be used, disclosed or reproduced in any form whatsoever except as authorised in writing.</p> <p>This drawing must be returned with quotation and/or completion of job as applicable</p>	<p>Drawing Notice</p> <p>These are only a generic building in details to assist in the construction and installation of Trend Windows and Doors; please contact us for further information or enquiries.</p>	<p>Issue</p> <p>A</p>	<p>Modification</p> <p>FIRST ISSUE</p>	<p>Date</p> <p>FEB 18</p>	<p>Date</p> <p>12 02 2018</p>	
					<p>Revision</p>	
					<p>A</p>	
					<p>Drawn</p>	
					<p>P.G.</p>	

RANGE
BOTANICA

PRODUCT
SLIDING DOOR

CONFIGURATION
DOUBLE BRICK

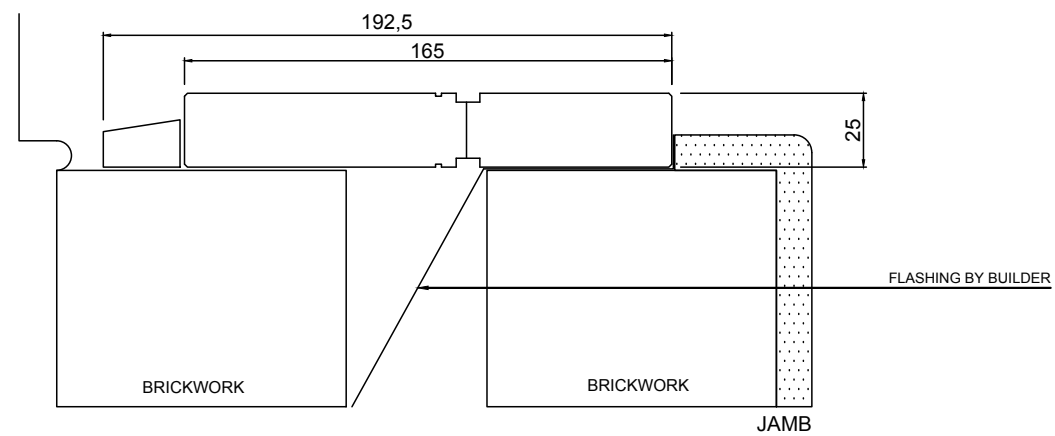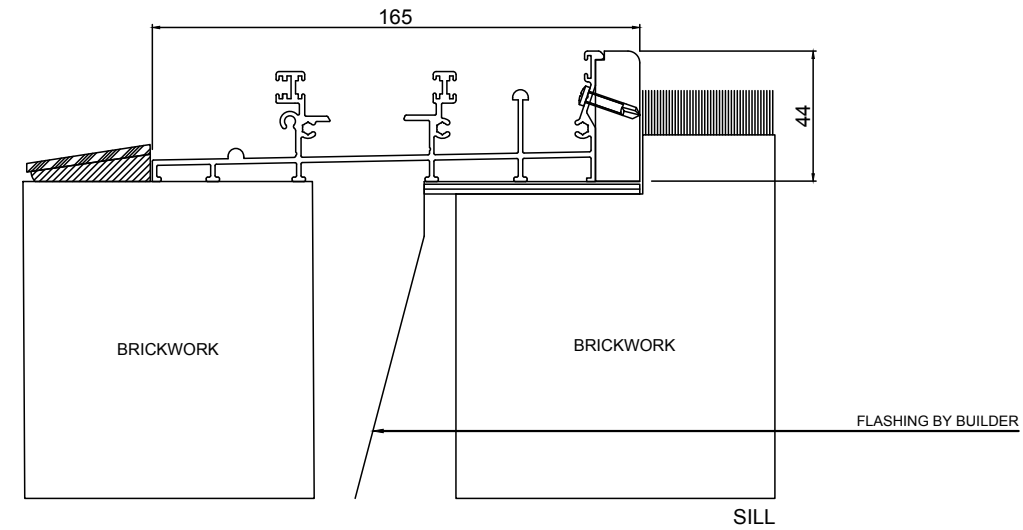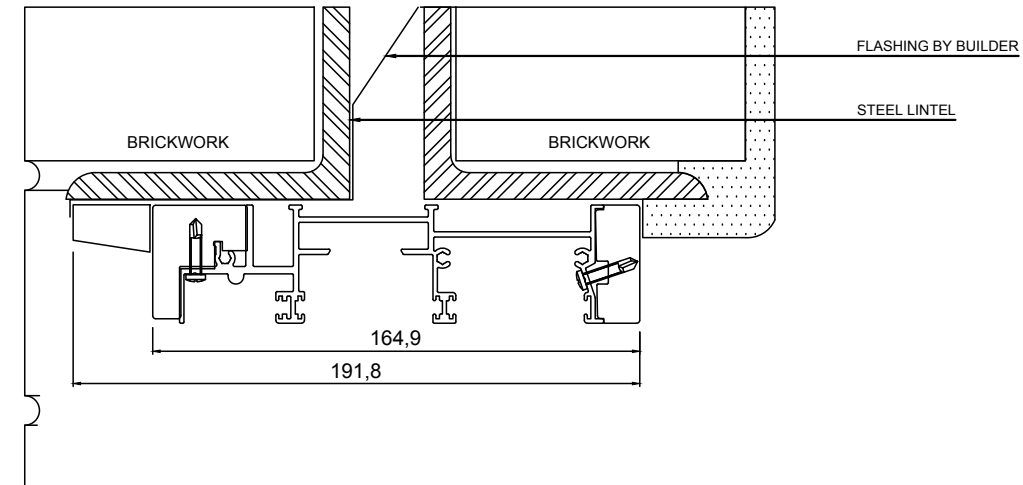


Notice	Drawing Notice	Issue	Modification	Date	Date
<p>This drawing is confidential. This drawing and its copyright are the property of or to Trend Windows & Doors and must not be used, disclosed or reproduced in any form whatsoever except as authorised in writing.</p> <p>This drawing must be returned with quotation and/or completion of job as applicable</p>	<p>These are only a generic building in details to assist in the construction and installation of Trend Windows and Doors; please contact us for further information or enquiries.</p>	A	FIRST ISSUE	FEB 18	12 02 2018
					Revision
					A
					Drawn
					P.G.



RANGE
BOTANICA

PRODUCT
SLIDING DOOR

CONFIGURATION
CLADDING

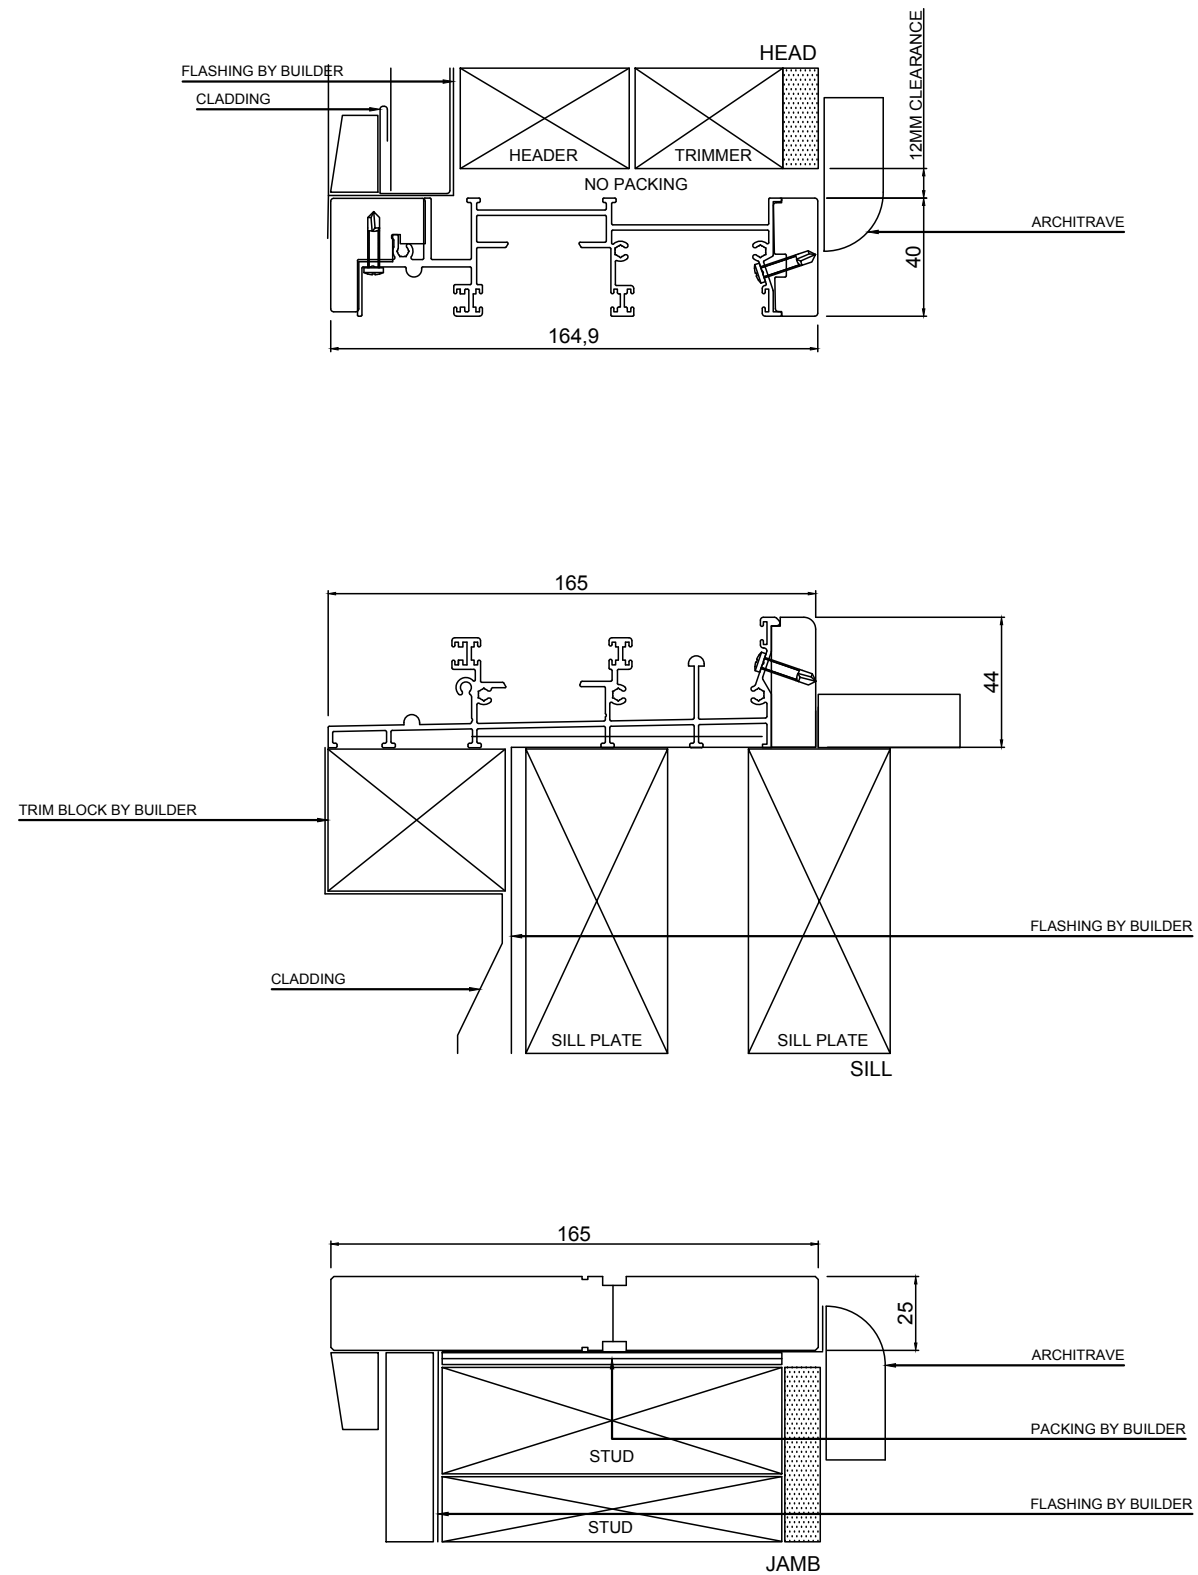

Notice

This drawing is confidential. This drawing and its copyright are the property of or to Trend Windows & Doors and must not be used, disclosed or reproduced in any form whatsoever except as authorised in writing.

This drawing must be returned with quotation and/or completion of job as applicable

Drawing Notice

These are only a generic building in details to assist in the construction and installation of Trend Windows and Doors; please contact us for further information or enquiries.

Issue

A

Modification

FIRST ISSUE

Date

FEB 18

Date

12 02 2018

Revision

A

Drawn

P.G.

